

AREA 2



ARCADIS

LEGAL ENTITY:
ARCADIS U.S., INC.

CONSULTANTS



OHM ADVISORS
560 NORTH FOURTH STREET, SUITE 610
COLUMBUS, OH 43215

SEALS

CITY OF NEWARK,
OHIO

FOURTH STREET
COMBINED SEWER
SEPARATION
PROJECT

NO.	DATE	ISSUED FOR	BY
-----	------	------------	----

COPYRIGHT: ARCADIS, INC. 2019

DATE: JANUARY 2020

PROJECT NO.: 00821277.0002

FILE NAME: 00000_GB001

DESIGNED BY: _____

DRAWN BY: _____

CHECKED BY: _____

SHEET TITLE

SCHEMATIC PLAN

ISSUE STATUS:
CTC SET

SCALE: 0 200 400
100


SHEET NO.:
T00-01

NOTE:

SEE PLAN AND PROFILE SHEETS FOR SURVEY CONTROL INFORMATION.

User:BCAN Spec:AUS-NC5MOD File:P:\7201_7300\7282\80010_NEWARK_4TH_ST\DESIGN\ROADWAY\SHEETS\00000_GB001.DGN Scale:1:**** SavedDate:1/13/2020 Time:11:41 Plot Date: Bremen Cdn: 2/7/2017 19:21 : Layout:MODEL



User: AHERRON Spec: AUS-NCMCD File P: \7201_7300\7282180010_NEWARK_4TH_STREET\PLN_UD\DRAWINGS\SHEETS\180010_MATR_01.DWG Scale: 1:1 Saved Date: 1/16/2020 Time: 14:19 Plot Date: Anne Herron; 1/20/2020; 10:17 ; Layout: 2

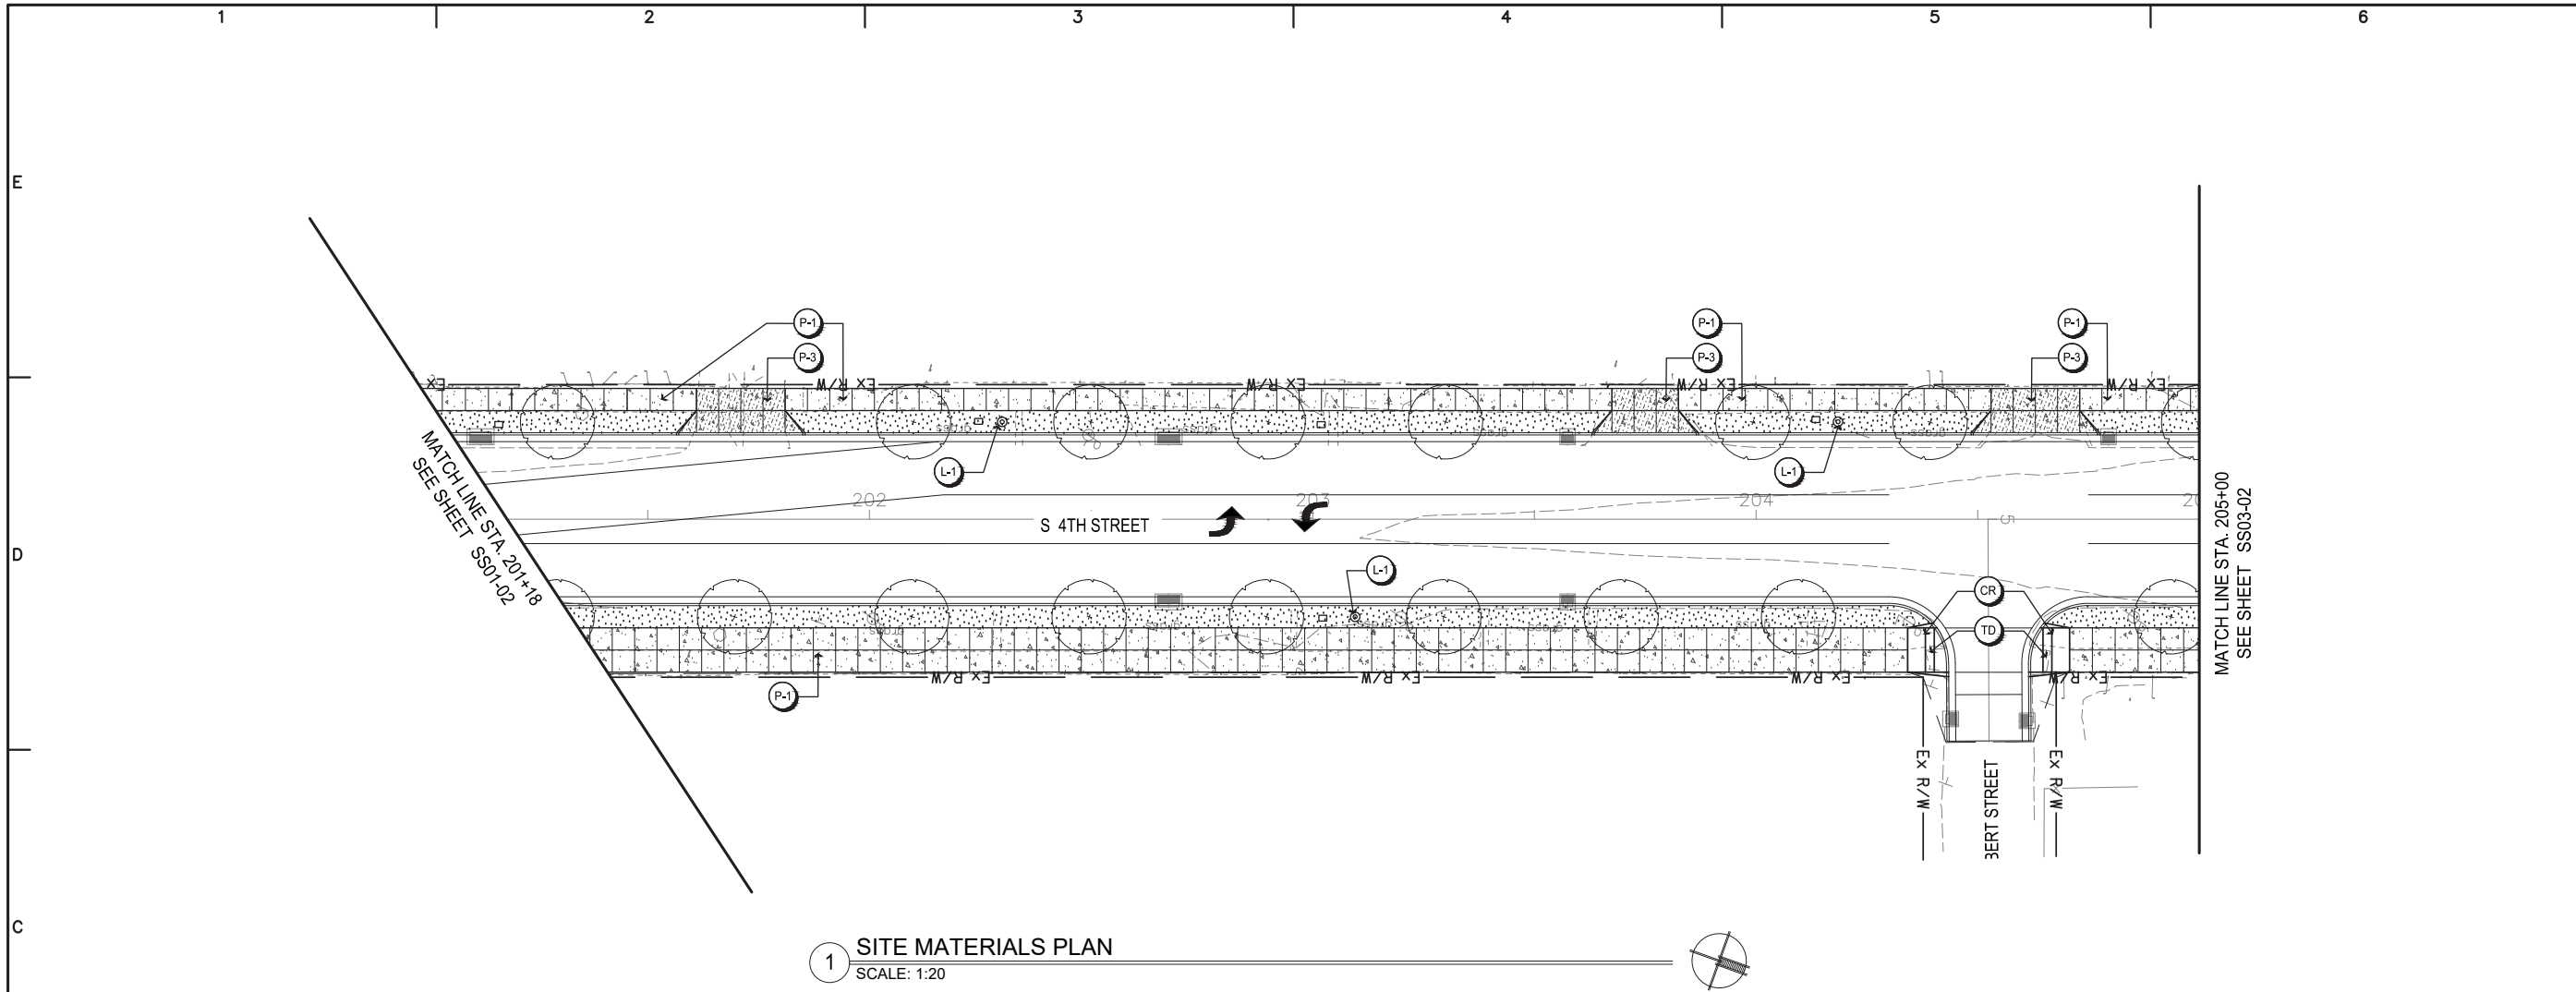

1 SITE MATERIALS PLAN
SCALE: 1:20

MATERIALS LIST				
CODE	ITEM	FINISH	SIZE	NOTES
BE	BENCH	DUMOR - BENCH 162	PER PLAN	SEE SHEET SS00-04/DETAIL 6
BI	BICYCLE RACK	ANOVA - LBR2PSURF U BIKE RACK - BLACK	PER PLAN	SEE SHEET SS00-04/DETAIL 7
BO	BOLLARD & CHAIN	NEENAH FOUNDRY, R-8401-43B8	PER PLAN	SEE SHEET SS00-04/DETAIL 4&5
BR	BIORETENTION PLANT BED	-	PER PLAN	SEE SHEET SS00-08 AND SS00-05/DETAILS 1 & 2
C-1	CONCRETE CURB - BIORETENTION	BROOM FINISH	PER PLAN	SEE SHEET SS00-03/DETAIL 9
C-2	BRICK HEADER CURB	BROOM FINISH	PER PLAN	SEE SHEET SS00-03/DETAIL 10
C-3	CONCRETE INTEGRAL CURB	BROOM FINISH	PER PLAN	SEE SHEET SS00-03/DETAIL 11
CO	CLEAN OUT DRAIN	-	PER PLAN	SEE SHEET SS00-08
CR	CURB RAMP	SEE ROADWAY DRAWINGS	PER PLAN	
FP	PLANTER CURB - FLUSH	CONCRETE, BROOM FINISH	6'X15'	SEE SHEET SS00-06
GR	GRAVEL	TEMPORARY GRAVEL WALK	PER PLAN	-
HR	HANDRAIL	ALUMINUM PIPE RAIL	PER PLAN	SEE SHEET SS00-09/DETAILS 1 & 2
HT	HORSE TROUGH - RELOCATED	6" GRAVEL BASE	PER PLAN	-
L-1	LIGHT POLE	GRANVILLE LED, BLACK	12' POLE HGT.	SEE ELECTRICAL DRAWINGS
L-2	LIGHT POLE	TWIN GRANVILLE LED, BLACK	16' POLE HGT.	SEE ELECTRICAL DRAWINGS
P-1	CONCRETE (PEDESTRIAN)	BROOM FINISH, 4" DEPTH	PER PLAN	SEE SHEET SS00-03/DETAIL 1 & 5
P-2	CONCRETE (PEDESTRIAN)	EXPOSED AGGREGATE, 4" DEPTH	PER PLAN	SEE SHEET SS00-03/DETAIL 1 & 5
P-3	CONCRETE (VEHICULAR)	BROOM FINISH, 6" DEPTH	PER PLAN	SEE SHEET SS00-03/DETAIL 2 & 5
P-3A	CONCRETE (VEHICULAR)	BROOM FINISH, 7" DEPTH	PER PLAN	ITEM 451 - 7" REINFORCED CON. PAVEMENT CLASS QC1P, 6" AGGREGATE 304
P-4	CONCRETE (VEHICULAR)	EXPOSED AGGREGATE	PER PLAN	SEE SHEET SS00-03/DETAIL 2 & 5
P-5	CLAY BRICK PAVERS	BELDON - 560	STANDARD	SEE SHEET SS00-03/DETAIL 3 AND SHEET SS00-07
P-6	CLAY BRICK PAVERS - ROUNDABOUTS	REPURPOSED BRICK, CONTACT CITY OF NEWARK	STANDARD	SEE SHEET SS00-03/DETAIL 4 AND SHEET SS00-07
P-7	CLAY BRICK PAVERS - MEDIAN	PINEHALL - IRON SPOT - VEHICULAR	STANDARD	SEE SHEET SS00-03/DETAIL 4 AND SHEET SS00-07
PB	PLANT BED	SEE PLANTING PLANS	PER PLAN	SEE PLANTING DETAIL SHEET SS00-10
PL	PLANTERS	LANDSCAPEFORMS - ROSA - POWDER COATED BLACK	PER PLAN	SEE SHEET SS00-04/DETAIL 3
SD	SUBGRADE DRAINAGE	-	PER PLAN	SEE SHEET SS00-08
ST	STEPS	-	PER PLAN	SEE SHEET SS00-08
TD	TRUNCATED DOME	ENDICOTT TRUNCATED DOME 4X8 PAVERS	PER PLAN	SEE MATERIAL PLANS AND SPECIFICATIONS
TR	TRASH RECEPTACLE	MATCH EXISTING	PER PLAN	

MATERIALS LEGEND:

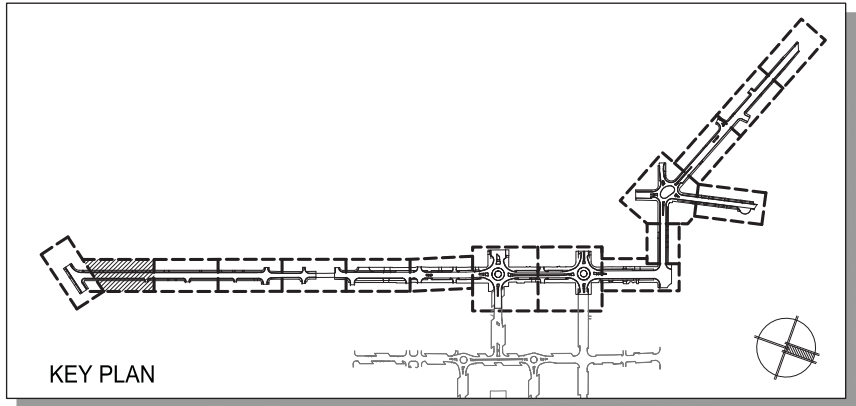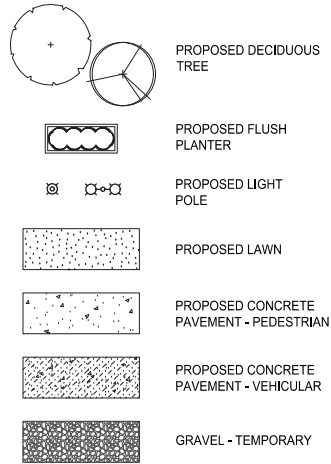

LEGAL ENTITY:
ARCADIS U.S., INC.

CONSULTANTS



580 NORTH FOURTH STREET, SUITE 610
COLUMBUS, OH 43215

SEALS



FOURTH STREET
COMBINED SEWER
SEPARATION
PROJECT

NO.	DATE	ISSUED FOR	BY

COPYRIGHT: ARCADIS, INC. 2019
DATE: JANUARY 2020
PROJECT NO.: 00821277.0002
FILE NAME: 180010_MATR_01
DESIGNED BY: JH
DRAWN BY: AH
CHECKED BY: JM

SHEET TITLE

AREA 02
MATERIALS PLAN

ISSUE STATUS:


CTC SET

SCALE: GRAPHIC SCALE: 1 inch = 20 feet
0 10 20 40

SHEET NO.:

SS02-02

User:ECM\IN Spec:AUS-NC\SMOD File:P:\7201_7300\7262180010_NEWARK_4TH_STREET\0001\0000_NEWARK_4TH_ST\DESIGN\TRAFFIC\TRAFFIC SHEETS\00000_TP002.DGN Scale:1:### SaveDate:12/30/2020 Time:12:25 Plot Date: Bremon Cdr: 2/7/2017; 19:21 : Layout:MODEL

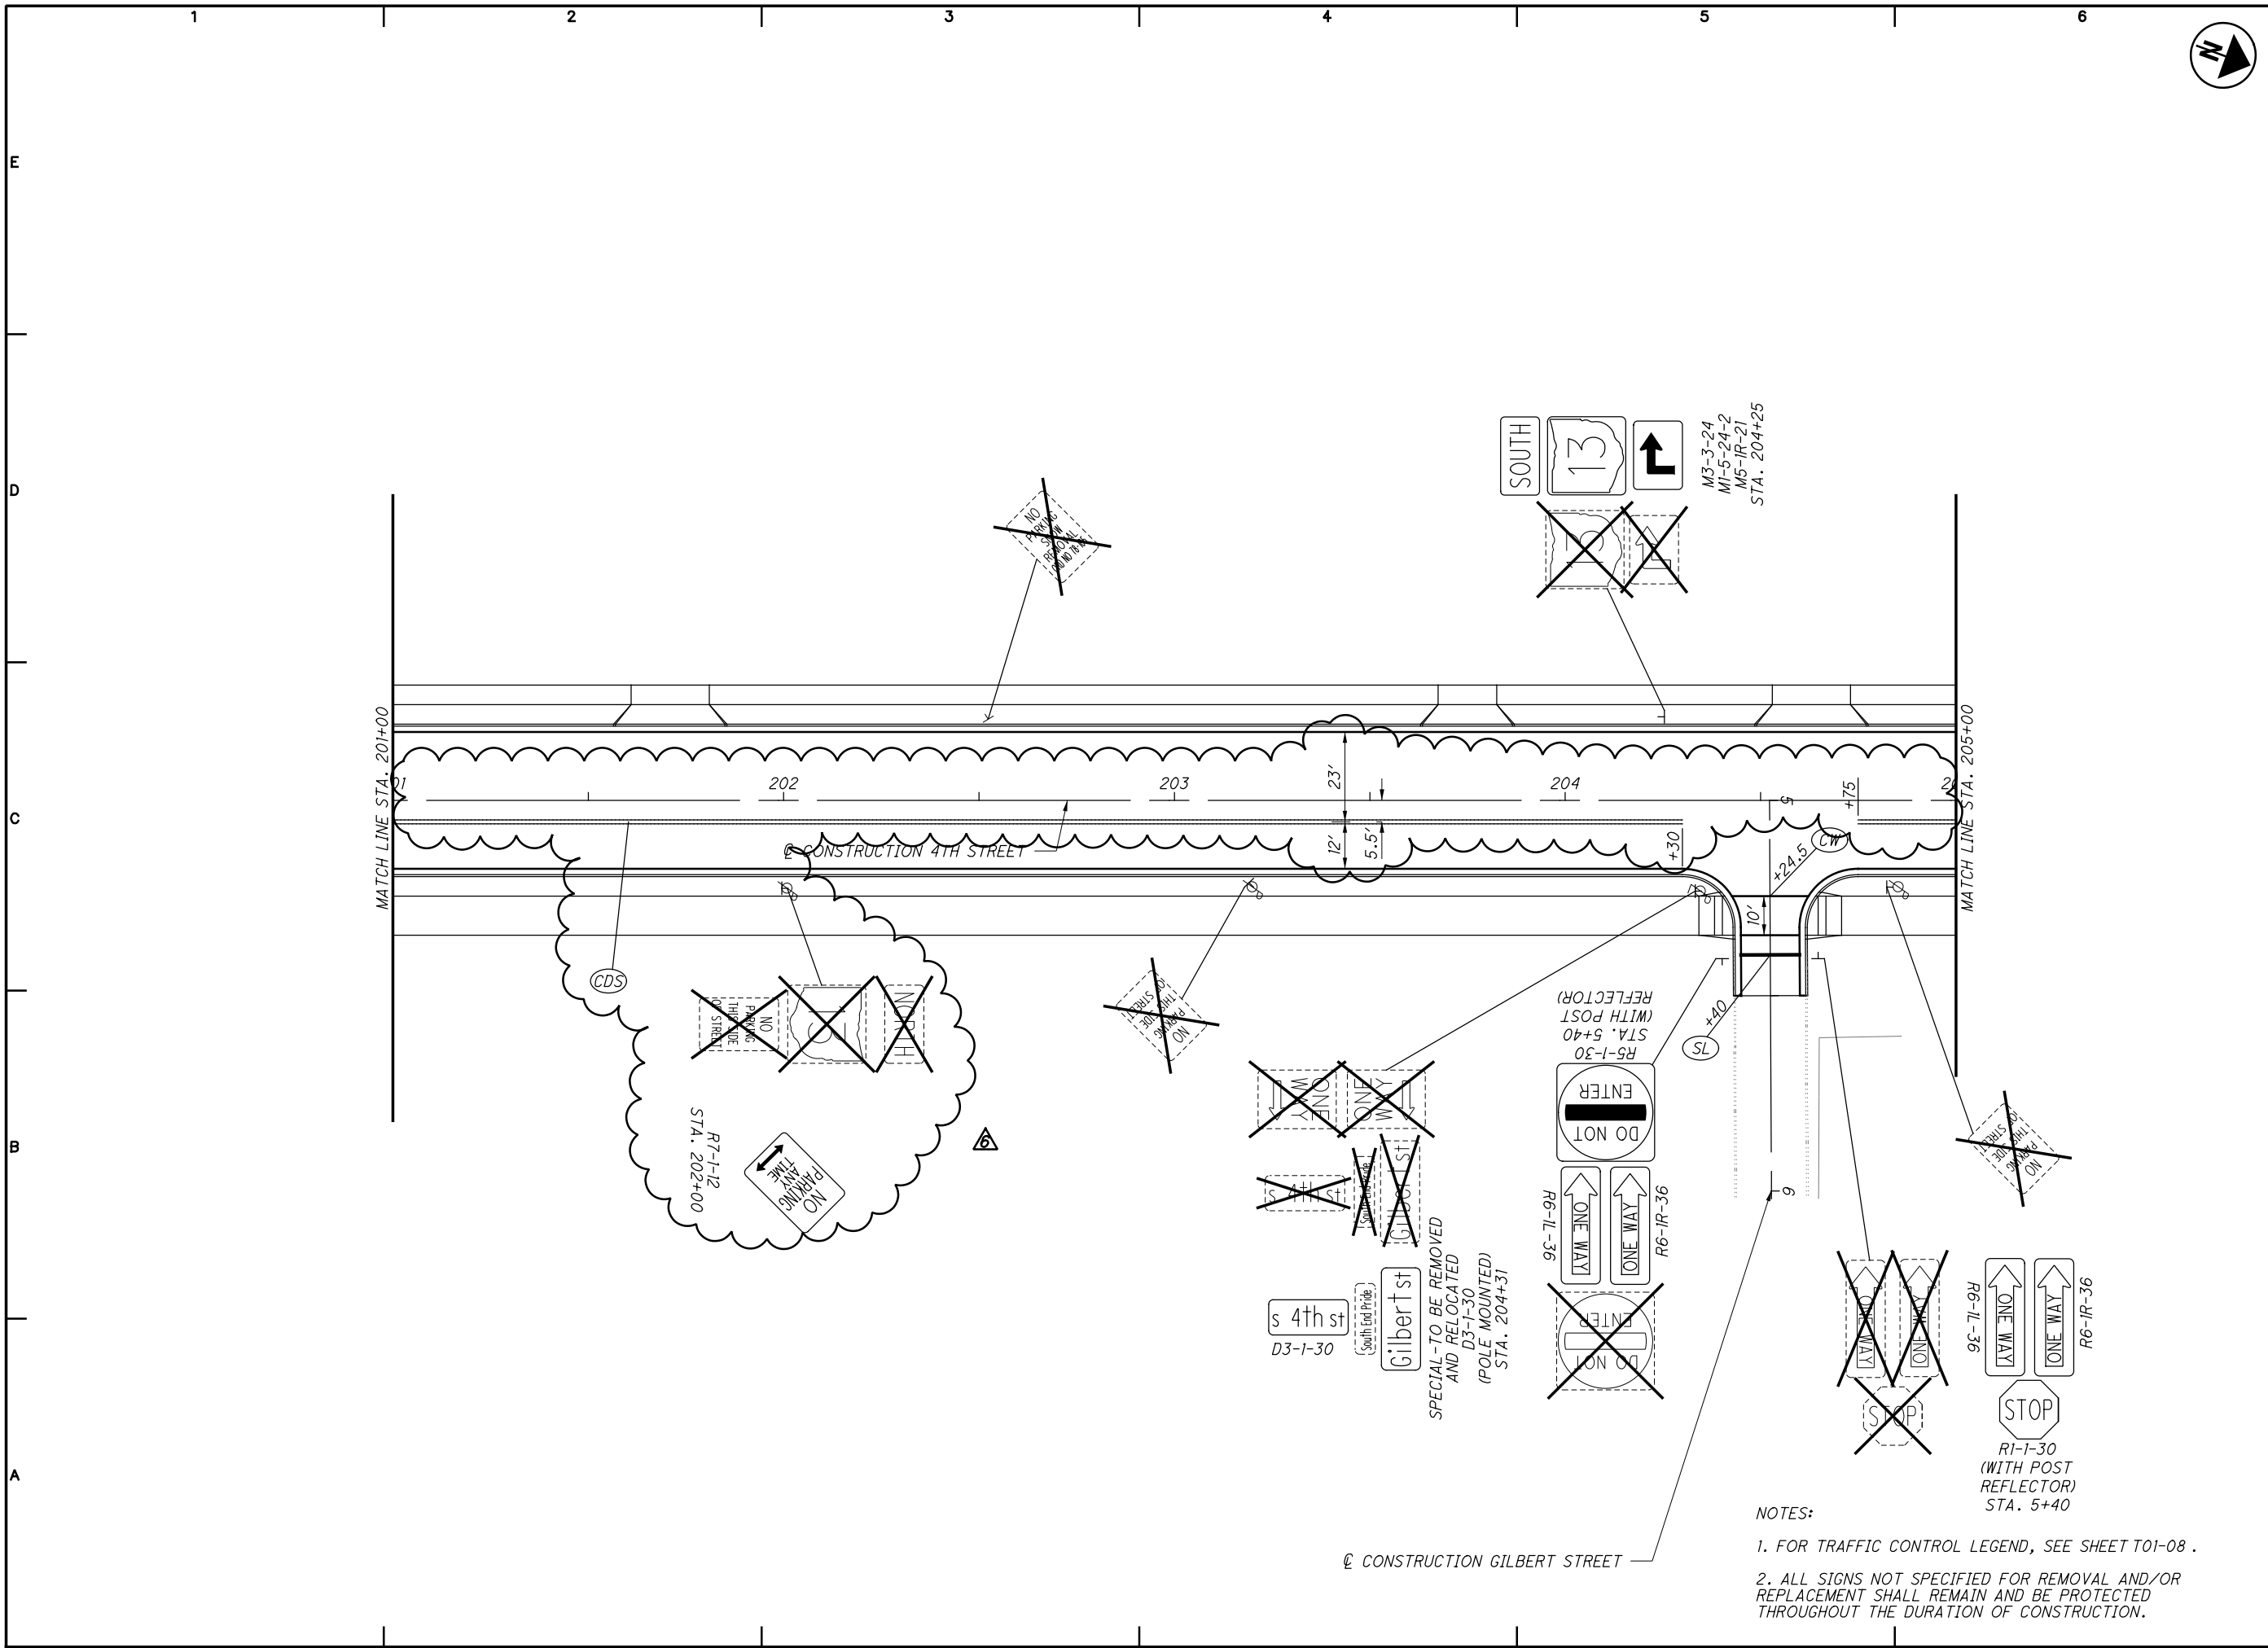

LEGAL ENTITY:
ARCADIS U.S., INC.

CONSULTANTS



OHM ADVISORS
580 NORTH FOURTH STREET, SUITE 610
COLUMBUS, OH 43215

SEALS

CITY OF NEWARK,
OHIO

FOURTH STREET
COMBINED SEWER
SEPARATION
PROJECT

6	12/31/20	PR-6	ARL
4	11/08/19	ADDENDUM 4	ARL
NO.	DATE	ISSUED FOR	BY

COPYRIGHT: ARCADIS, INC. 2019
DATE: JANUARY 2020
PROJECT NO.: 00821277.0002
FILE NAME: 00000_TP002
DESIGNED BY: JWG
DRAWN BY: JWG
CHECKED BY: KRM

SHEET TITLE

PAVEMENT
MARKINGS AND
SIGNS
STA. 201+00 TO
STA. 205+00

ISSUE STATUS:
CTC SET

SCALE: 0 20 40
10

SHEET NO.:
T02-07

- NOTES:
1. FOR TRAFFIC CONTROL LEGEND, SEE SHEET T01-08 .
 2. ALL SIGNS NOT SPECIFIED FOR REMOVAL AND/OR REPLACEMENT SHALL REMAIN AND BE PROTECTED THROUGHOUT THE DURATION OF CONSTRUCTION.