


SIDE VIEW

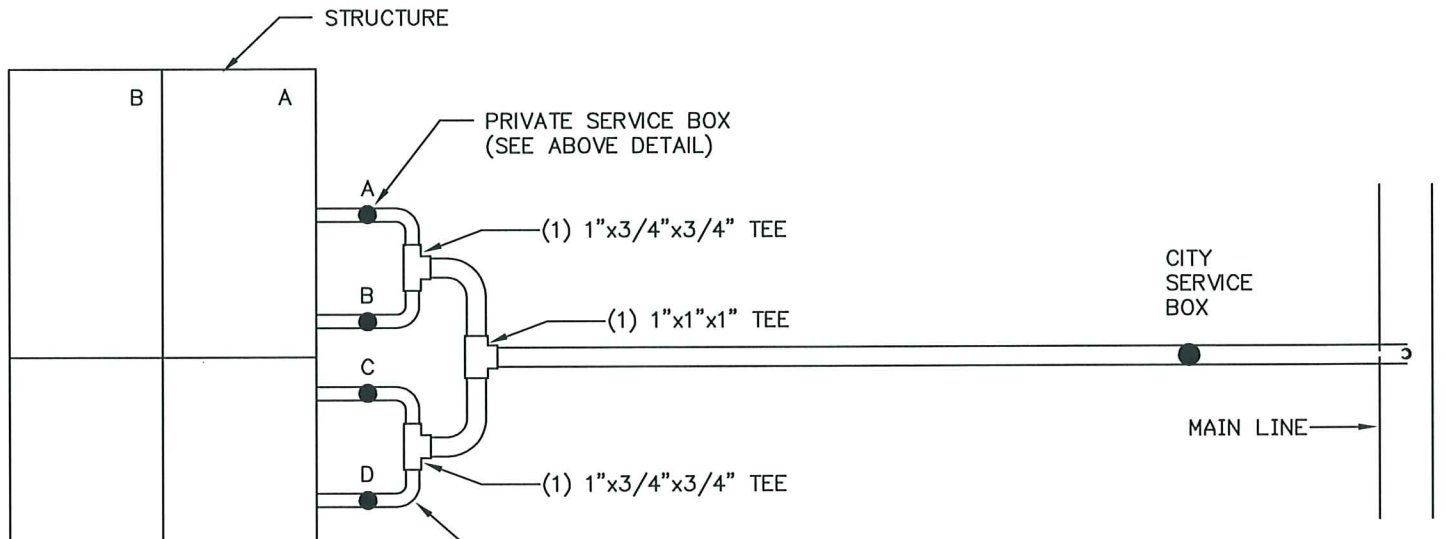

A DRAWING MUST BE SUBMITTED TO THE WATER METER SUPERVISOR DETAILING THE CURB STOP LAYOUT & WHAT AREA(S) ARE SERVED BY EACH STOP BEFORE FINAL APPROVAL WILL BE ISSUED BY THE WATER DEPARTMENT.

TOP VIEW