


\* ALL BACK FLOW PREVENTION MUST BE APPROVED BY THE PLUMBING INSPECTOR

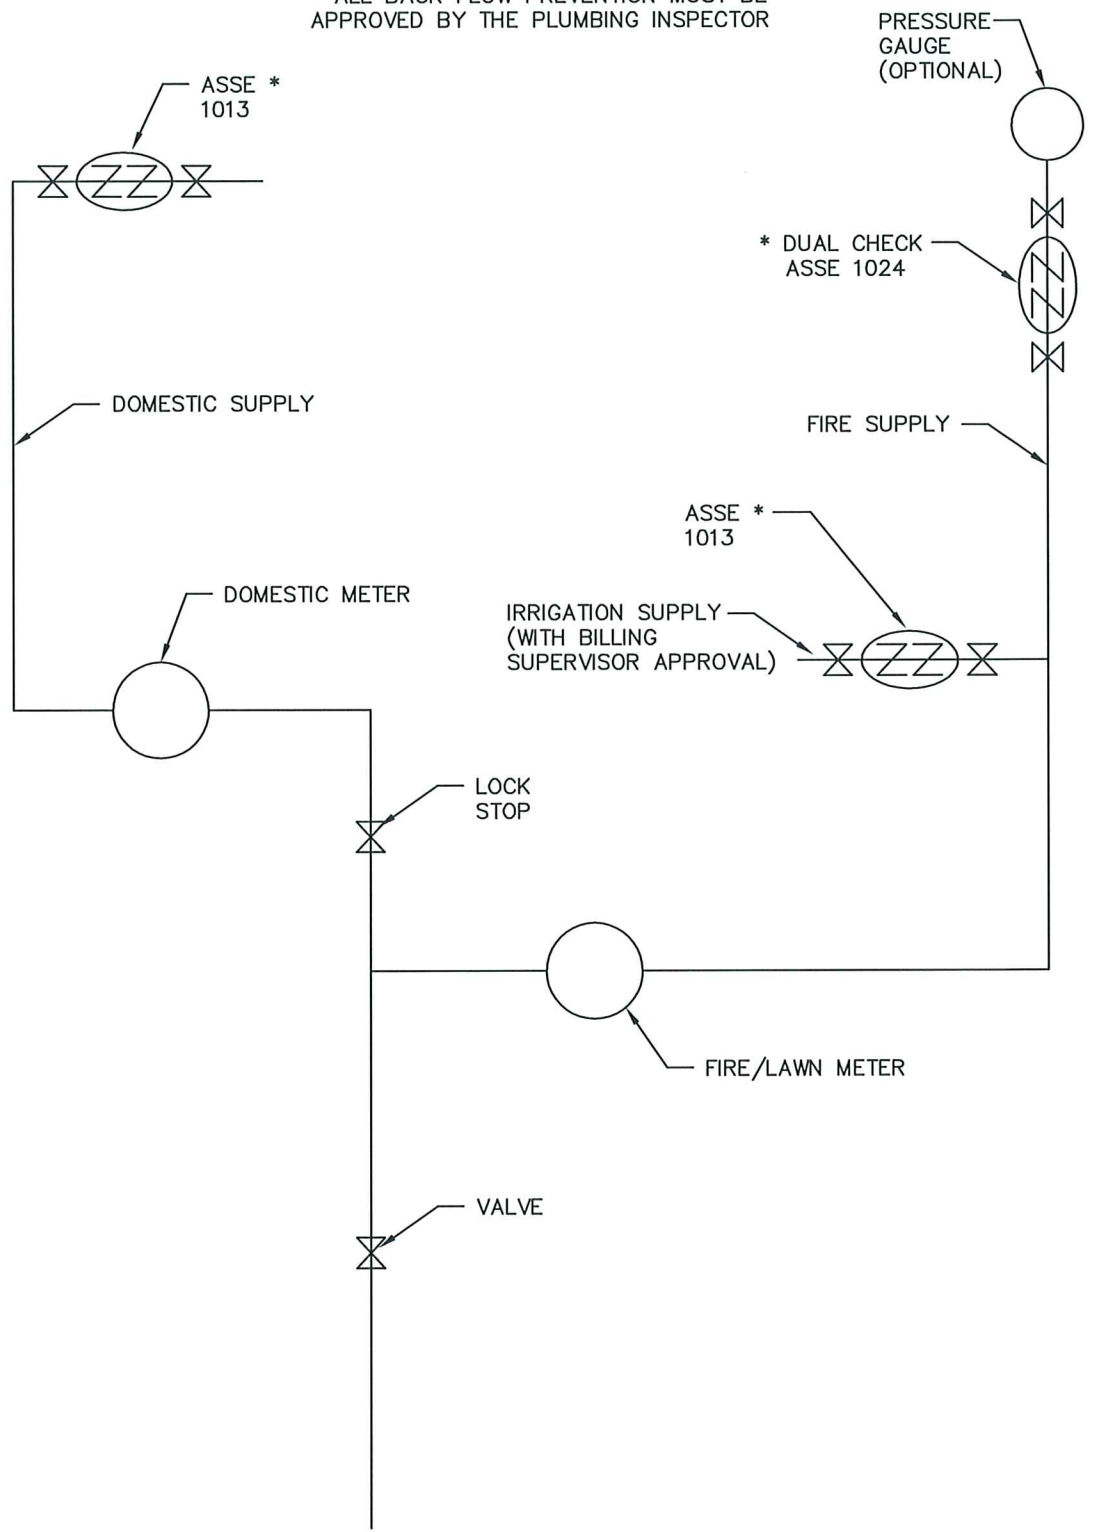

COMMERCIAL MULTIPLE METERS

CITY OF NEWARK, OHIO  
DIVISION OF ENGINEERING

STANDARD DRAWING 800-WS-4A

C.M.M. (Domestic/ Fire/ Irrigation)

4-04 KELLEY  
REVISED  
01-05 KELLEY  
4-06 KELLEY