

SITE #	SHEET #	LOCATION
1	6	N 25TH ST-ALLEY SOUTH OF DAVIS CURB RAMP
2	7	DIETRICH ST @ JEAN CT
3	8	COLUMBIA ST @ GUNNISON ST
4	9	W CHURCH ST @ LINDEN AVE
5	10	W CHURCH ST @ ALLEY BETWEEN LINDEN AND NEAL
6	11	W CHURCH ST @ NEAL AVE
7	12	W CHURCH ST @ ALLEY BETWEEN NEAL AND DAY
8	13	DECROW AVE @ HANCOCK ST
9	14	BURT AVE @ HUNT ST
10	15	IDLEWILDE AVE @ S 21ST ST
11	16	WEHRLE AVE-ALLEY BESIDE 561 WEHRLE AVE
12	17	WEHRLE AVE @ RACCOON ST
13	18	325 WEHRLE AVE
14	19	WEHRLE AVE @ RACCOON DR
15	20	JEFFERSON ST ALLEY BETWEEN 191 & 181
16	21	JEFFERSON ST ALLEY BETWEEN 157 & 151
17	22	JEFFERSON ST ALLEY BETWEEN 127 & 119
18	23	JEFFERSON ST ALLEY N&S BETWEEN (76&58 & 59&57)
19	24	W CHURCH ST ALLEY EAST OF 111 W CHURCH ST
20	25	N 5TH ST - CURB
21	26	WEST MAIN ST @ LIBRARY AND 112
22	27	W CHANNEL ST ALLEY BETWEEN 41&47
23	28	S OF EASTERN AVE BETWEEN 387&397
24	29	S OF EASTERN AVE @ E/W ALLEY REAR OF 387&397
25	30	391 EAST MAIN ST - LMH FAMILY PRACTICE
26	31	250-258 OAKWOOD AVE - SIDEWALK

CITY OF NEWARK, LICKING COUNTY CONCRETE MAINTENANCE – PART 1 CONCRETE CURB, RAMPS & SIDEWALKS CONCRETE ALLEY APPROACHES PROJECT 2025-02

INDEX OF SHEETS

TITLE SHEET
2-3 GENERAL NOTES
4-5 CURB RAMP CALCULATIONS
5-39 PLAN SHEETS SITES 1-34

The Standard Specifications of the Ohio Department of Transportation, including supplemental specifications listed in the plan, shall govern this improvement, unless otherwise specified.

Approved _____
Date _____

Approved _____
Date _____

Approved _____
Date _____

UNDERGROUND UTILITIES

CONTACT BOTH SERVICES
CALL TWO WORKING DAYS
BEFORE YOU DIG

CALL
1-800-362-2764
(TOLL FREE)

OHIO UTILITIES PROTECTION SERVICE
NON-MEMBERS
MUST BE CALLED DIRECTLY




OIL & GAS PRODUCERS PROTECTIVE
SERVICE CALL: 1-800-929-0988

DRAWN BY: _____
REF. _____
CHECKED BY: _____
B.R.M.

Director of Public Service

Director of Development

City Engineer

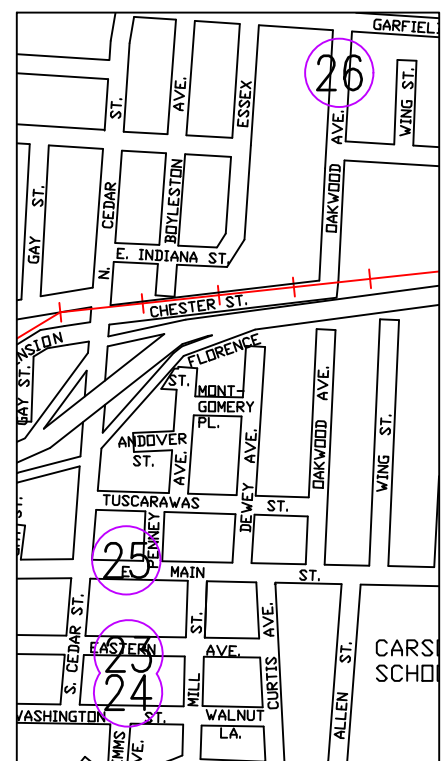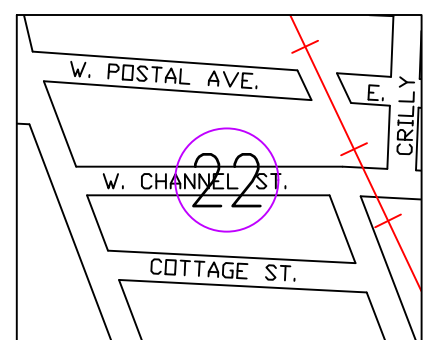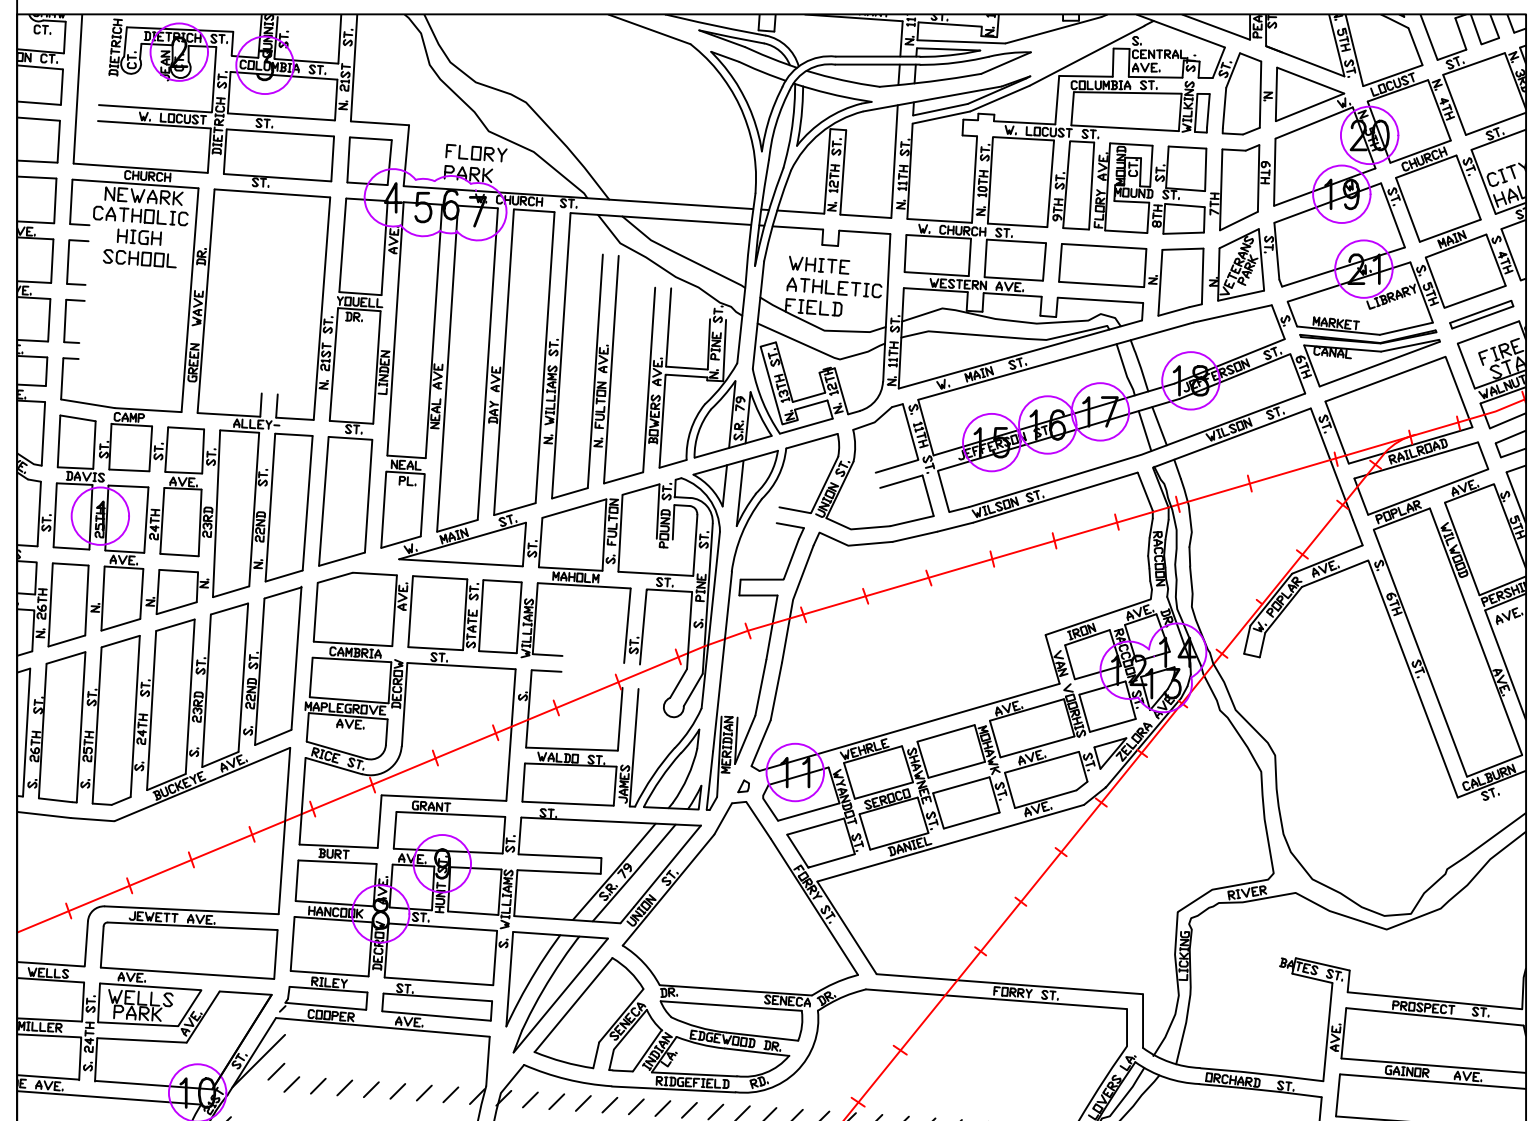

JEFF HALL
MAYOR

CITY COUNCIL
JEFF HARRIS
PRESIDENT

WARD COUNCIL MEMBERS

MICHAEL HOUSER
BETH BLINE
JEFF RATH
MARK LABUTIS
SPENCER BARKER
DOUG MARMIE
COLTON RINE

AT LARGE COUNCIL MEMBERS

DUSTIN NEELY
BILL COST JR
BRADLEY CHUTE

CLERK OF COUNCIL
AMY VENSEL
2024

PLANS PREPARED BY:
CITY OF NEWARK
DIVISION OF ENGINEERING

STANDARD DRAWINGS	STANDARD DRAWINGS
CITY OF COLUMBUS STD DWG 2319 SHEETS 1-21	
ODOT SCD BP-5.1	

COVERSHEET

CITY OF NEWARK

1
31