


ALTERNATIVE 4 - DIRECT CONNECTION (ROUNDBABOUT) WITH PARCELS

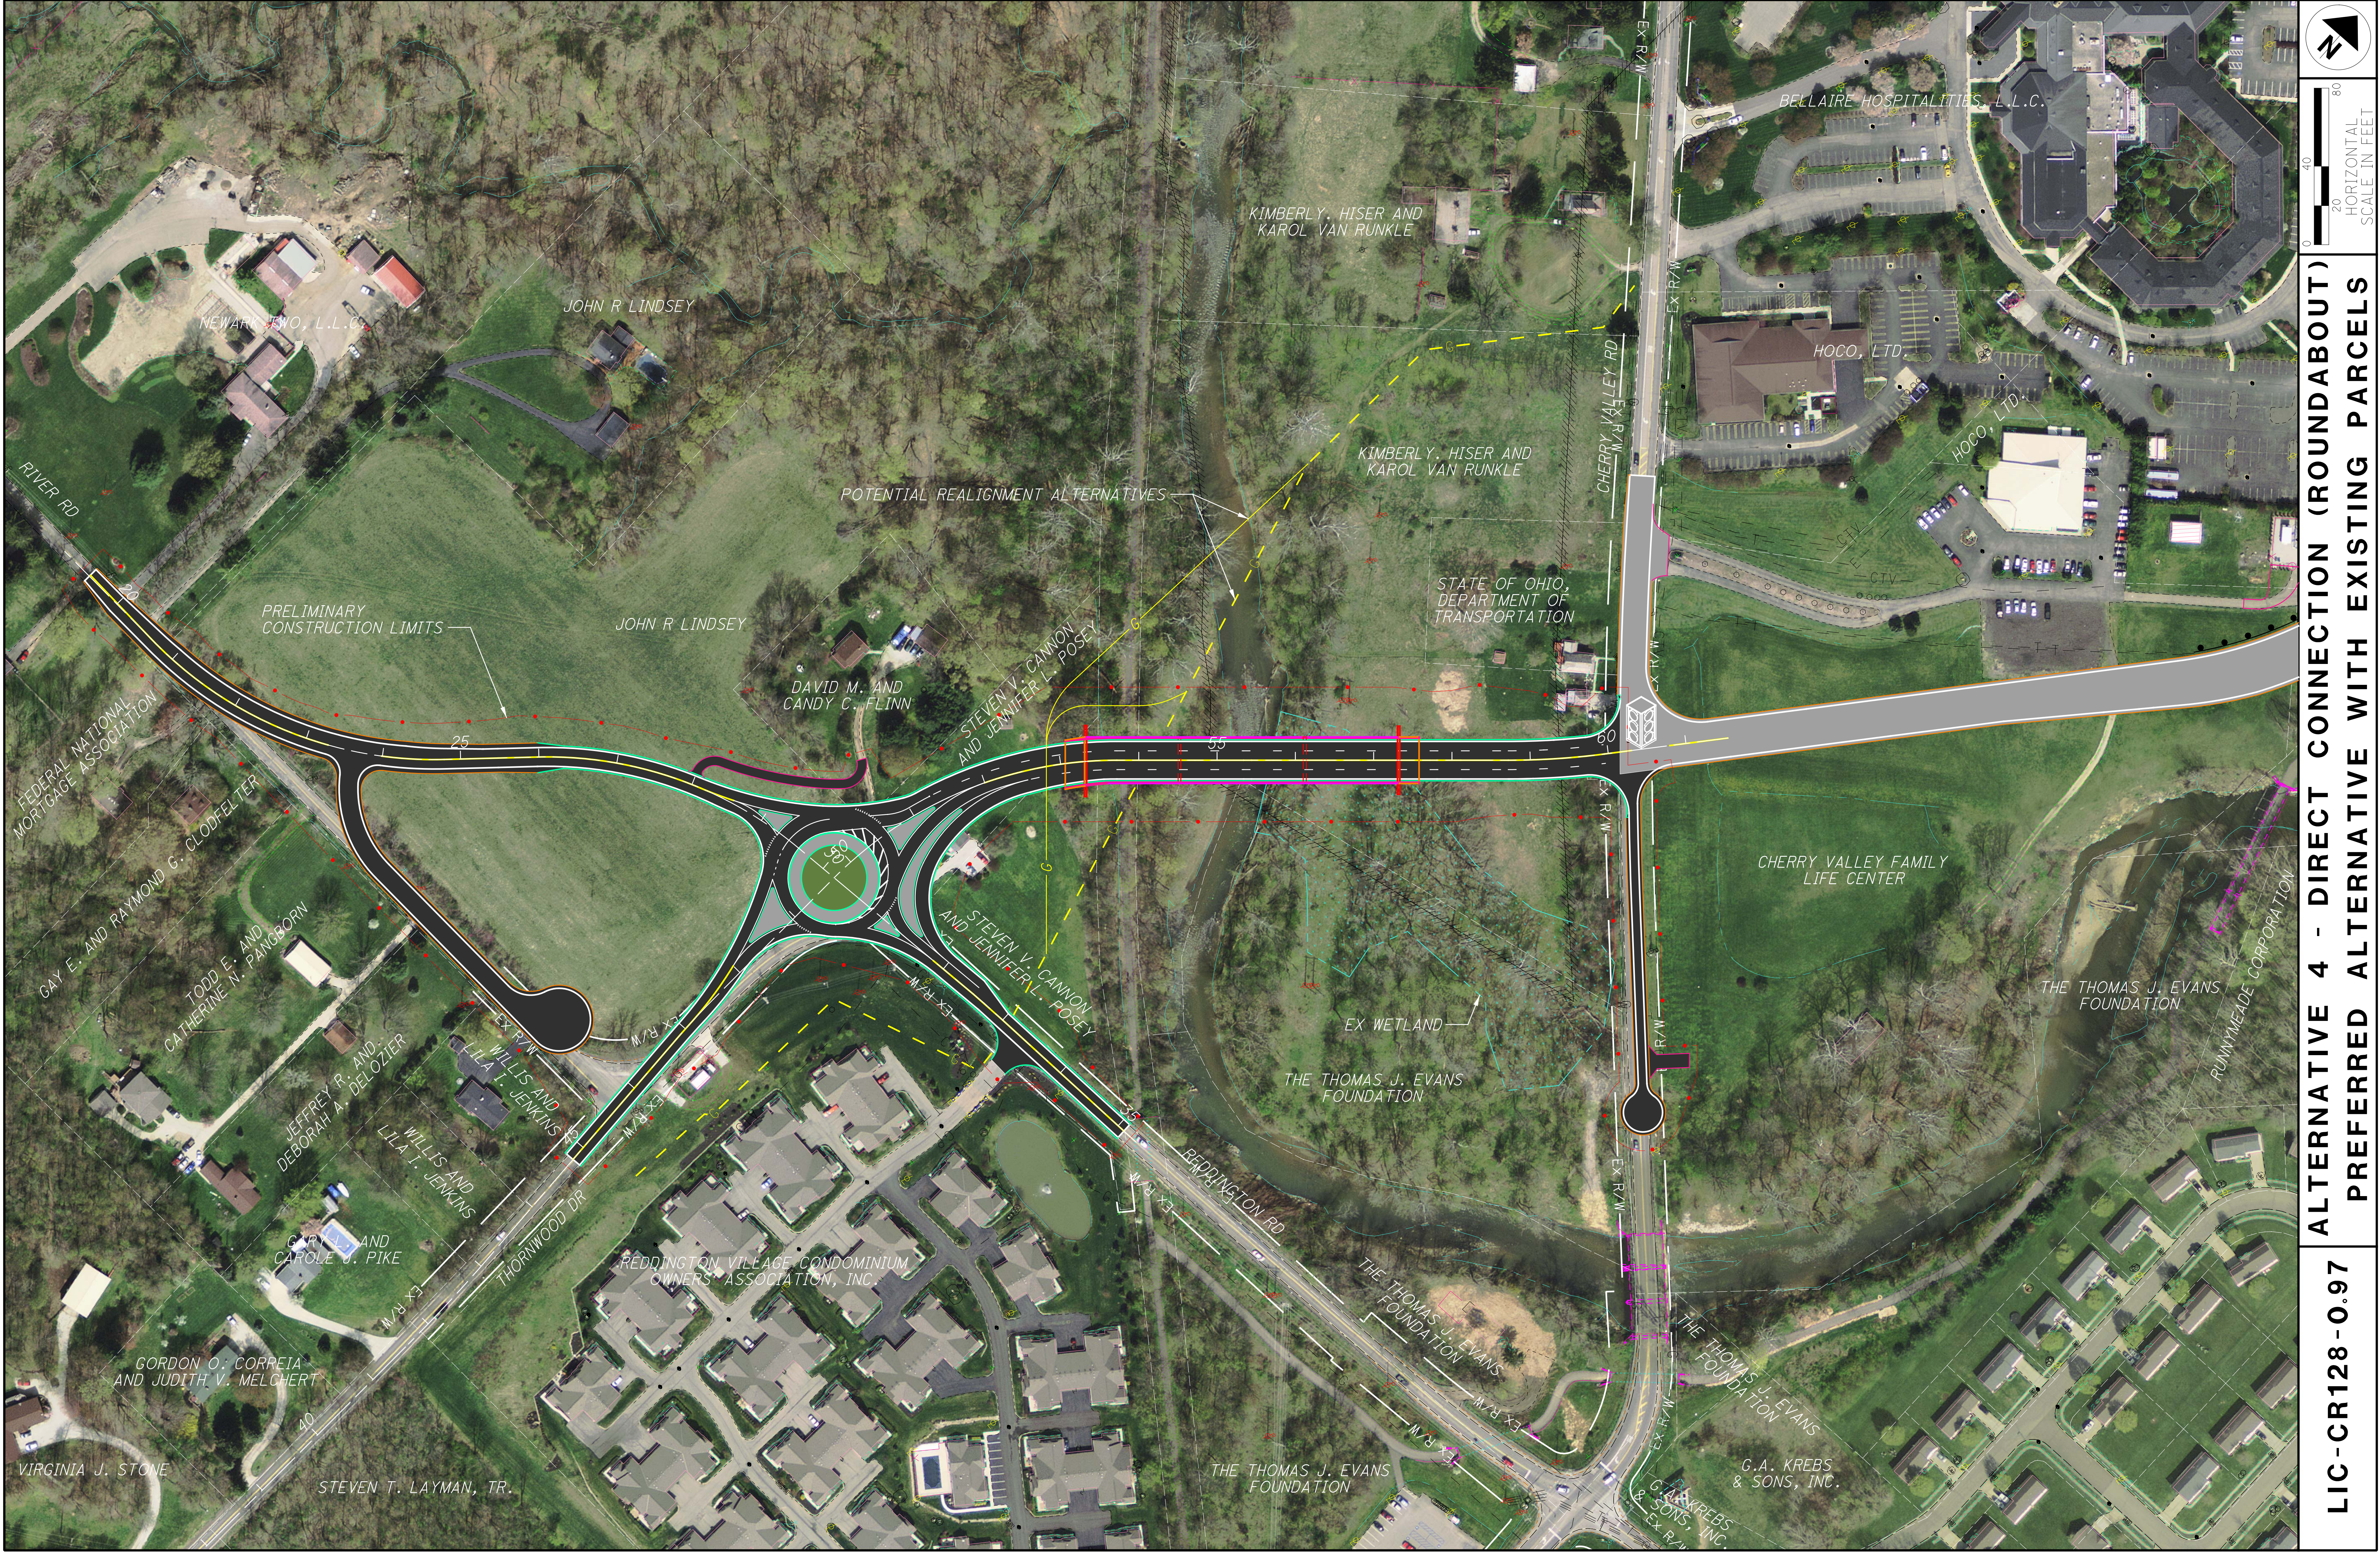

ALTERNATIVE 4 - DIRECT CONNECTION (ROUNDABOUT)
PREFERRED ALTERNATIVE WITH EXISTING PARCELS

LIC-CR128-0.97