
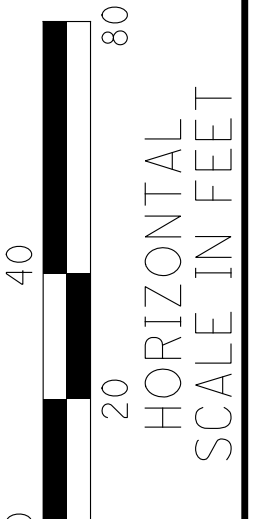


ALTERNATIVE 4 - DIRECT CONNECTION ROADWAY PROFILE

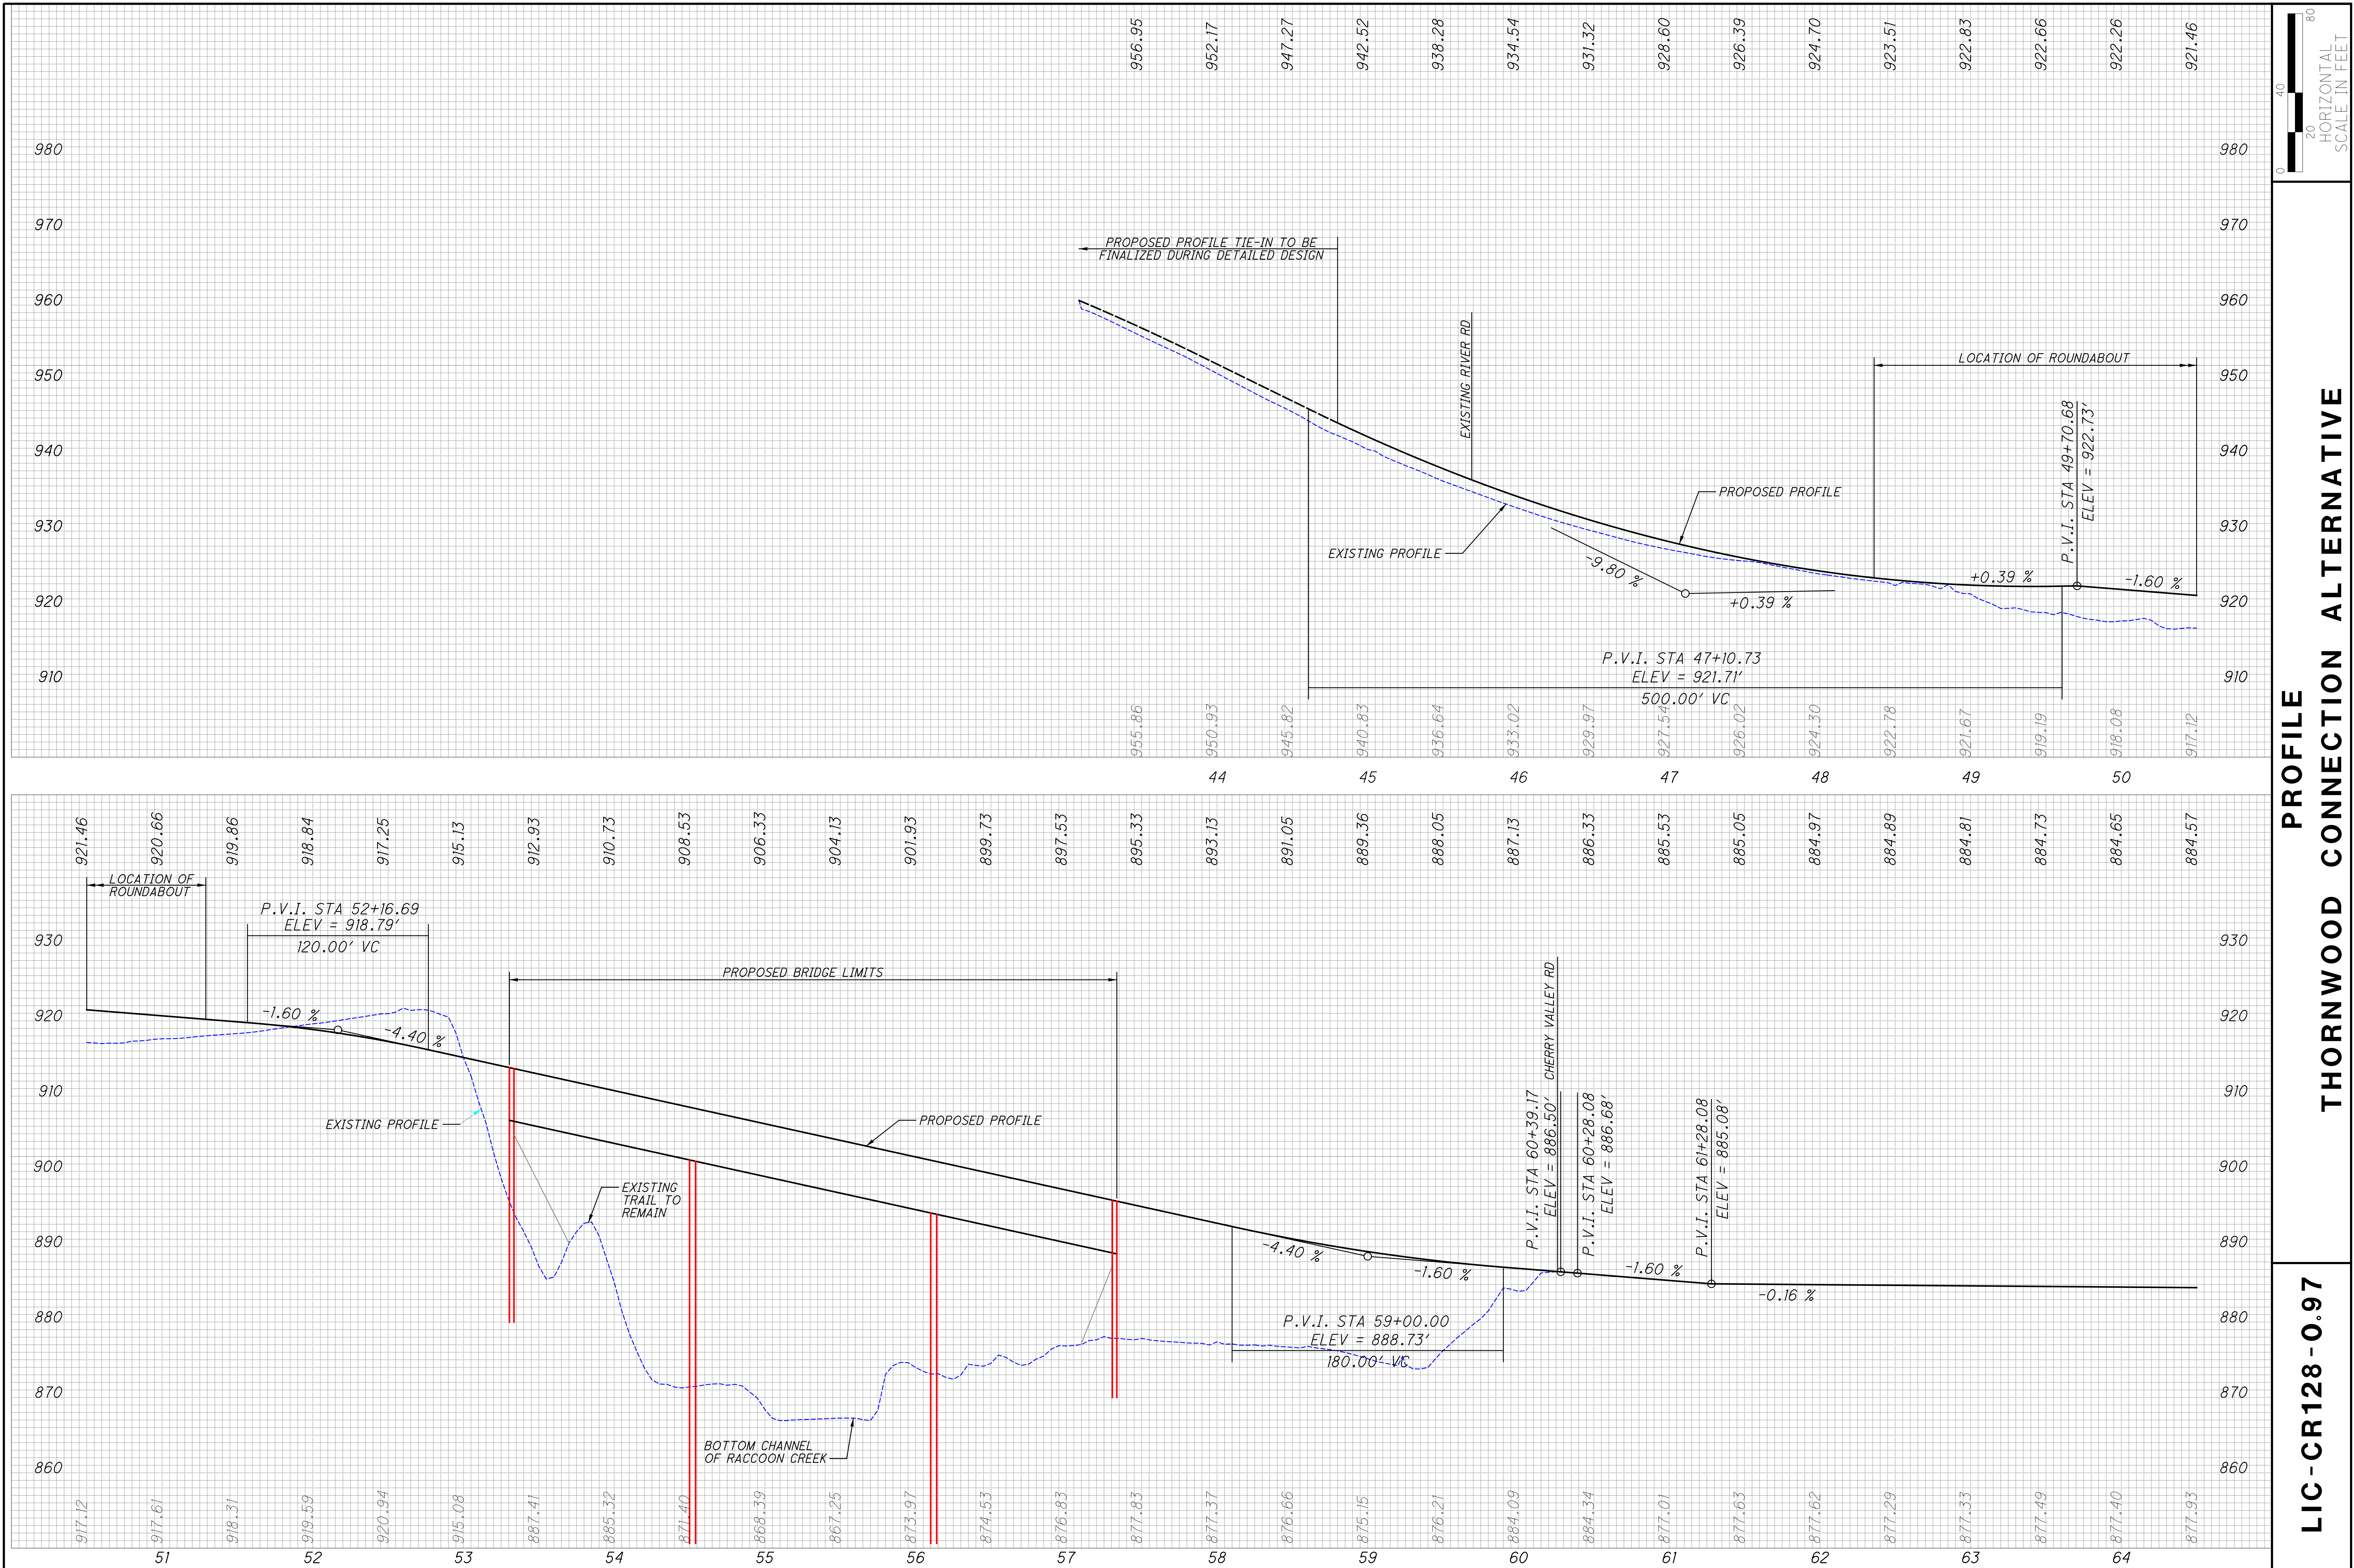

PROFILE THORNWOOD CONNECTION ALTERNATIVE

LIC-CR128-0.97