


ORD. NO. 91-59 - CHAPTER 3
 SECTION 10: ILLEGAL USE OF SEWERS

A. NO PERSON SHALL DISCHARGE OR CAUSE TO BE DISCHARGED ANY STORM WATER, SURFACE WATER, GROUND WATER, ROOF RUNOFF, SUBSURFACE DRAINAGE, UNPOLLUTED COOLING WATER OR UNPOLLUTED INDUSTRIAL WASTEWATER TO ANY SANITARY SEWER. STORM WATER AND ALL OTHER UNPOLLUTED DRAINAGE SHALL BE DISCHARGED INTO SEWERS SPECIFICALLY DESIGNED AND DESIGNATED AS STORM SEWERS, OR INTO A NATURAL OUTLET APPROVED BY THE DIRECTOR.

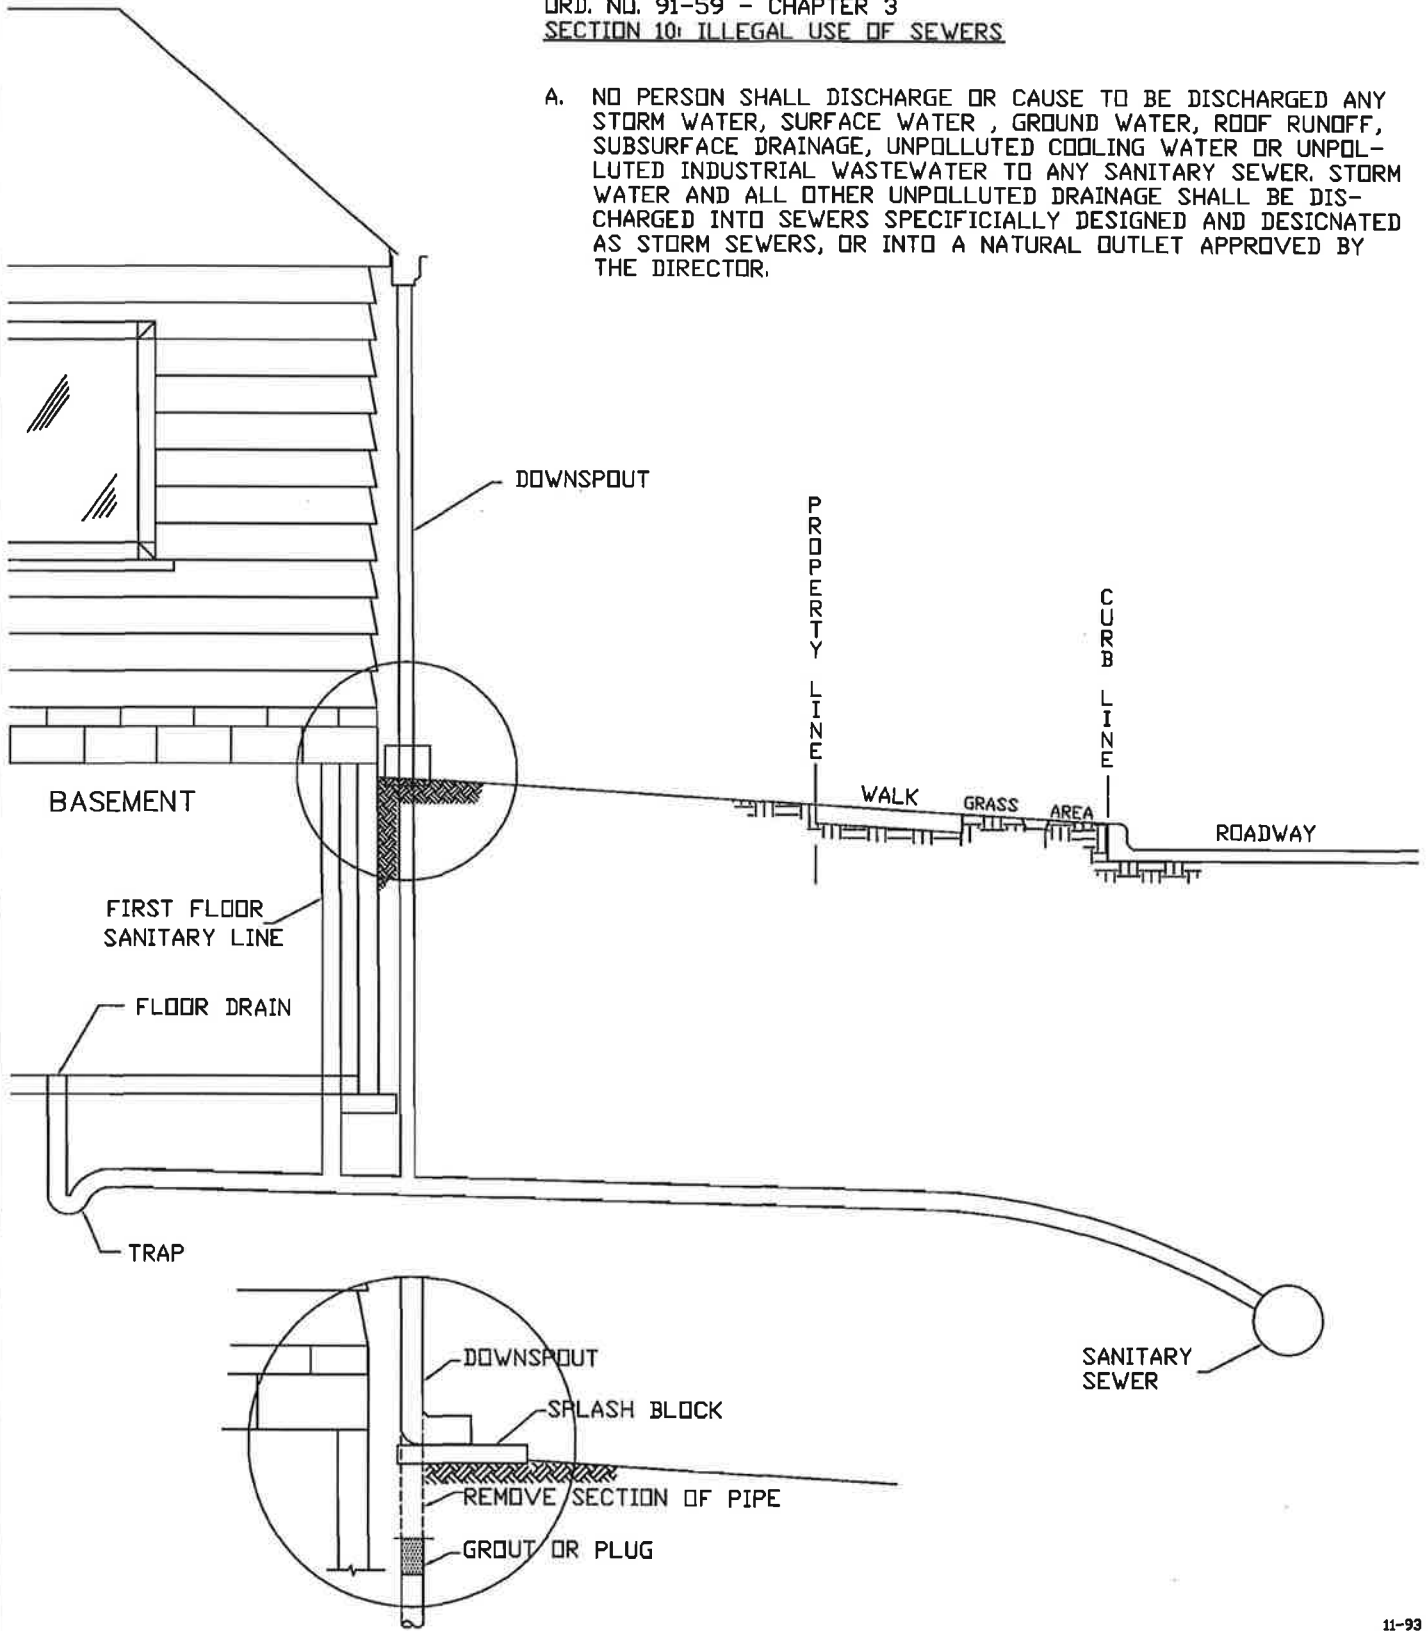

CITY OF NEWARK, OHIO	STANDARD DRAWING 900-8	11-93 KELLEY
DIVISION OF ENGINEERING	ROOFLEADER CONNECTION/DISCONNECTION	REVISED 5-96 KELLEY