


**Conceptual**  
**Not For Construction**  
 04/14/2020 (Tue, am)

0 100 200  
 HORIZONTAL SCALE IN FEET

CALCULATED  
 TOD  
 CHECKED  
 PRS


pv:\g\me1-pv.bentley.com\g\me1-pv-01\Documents\Projects\87642\roadway\sheet\0181569001.dgn 4/13/2020 4:38:30 PM pkeiffner

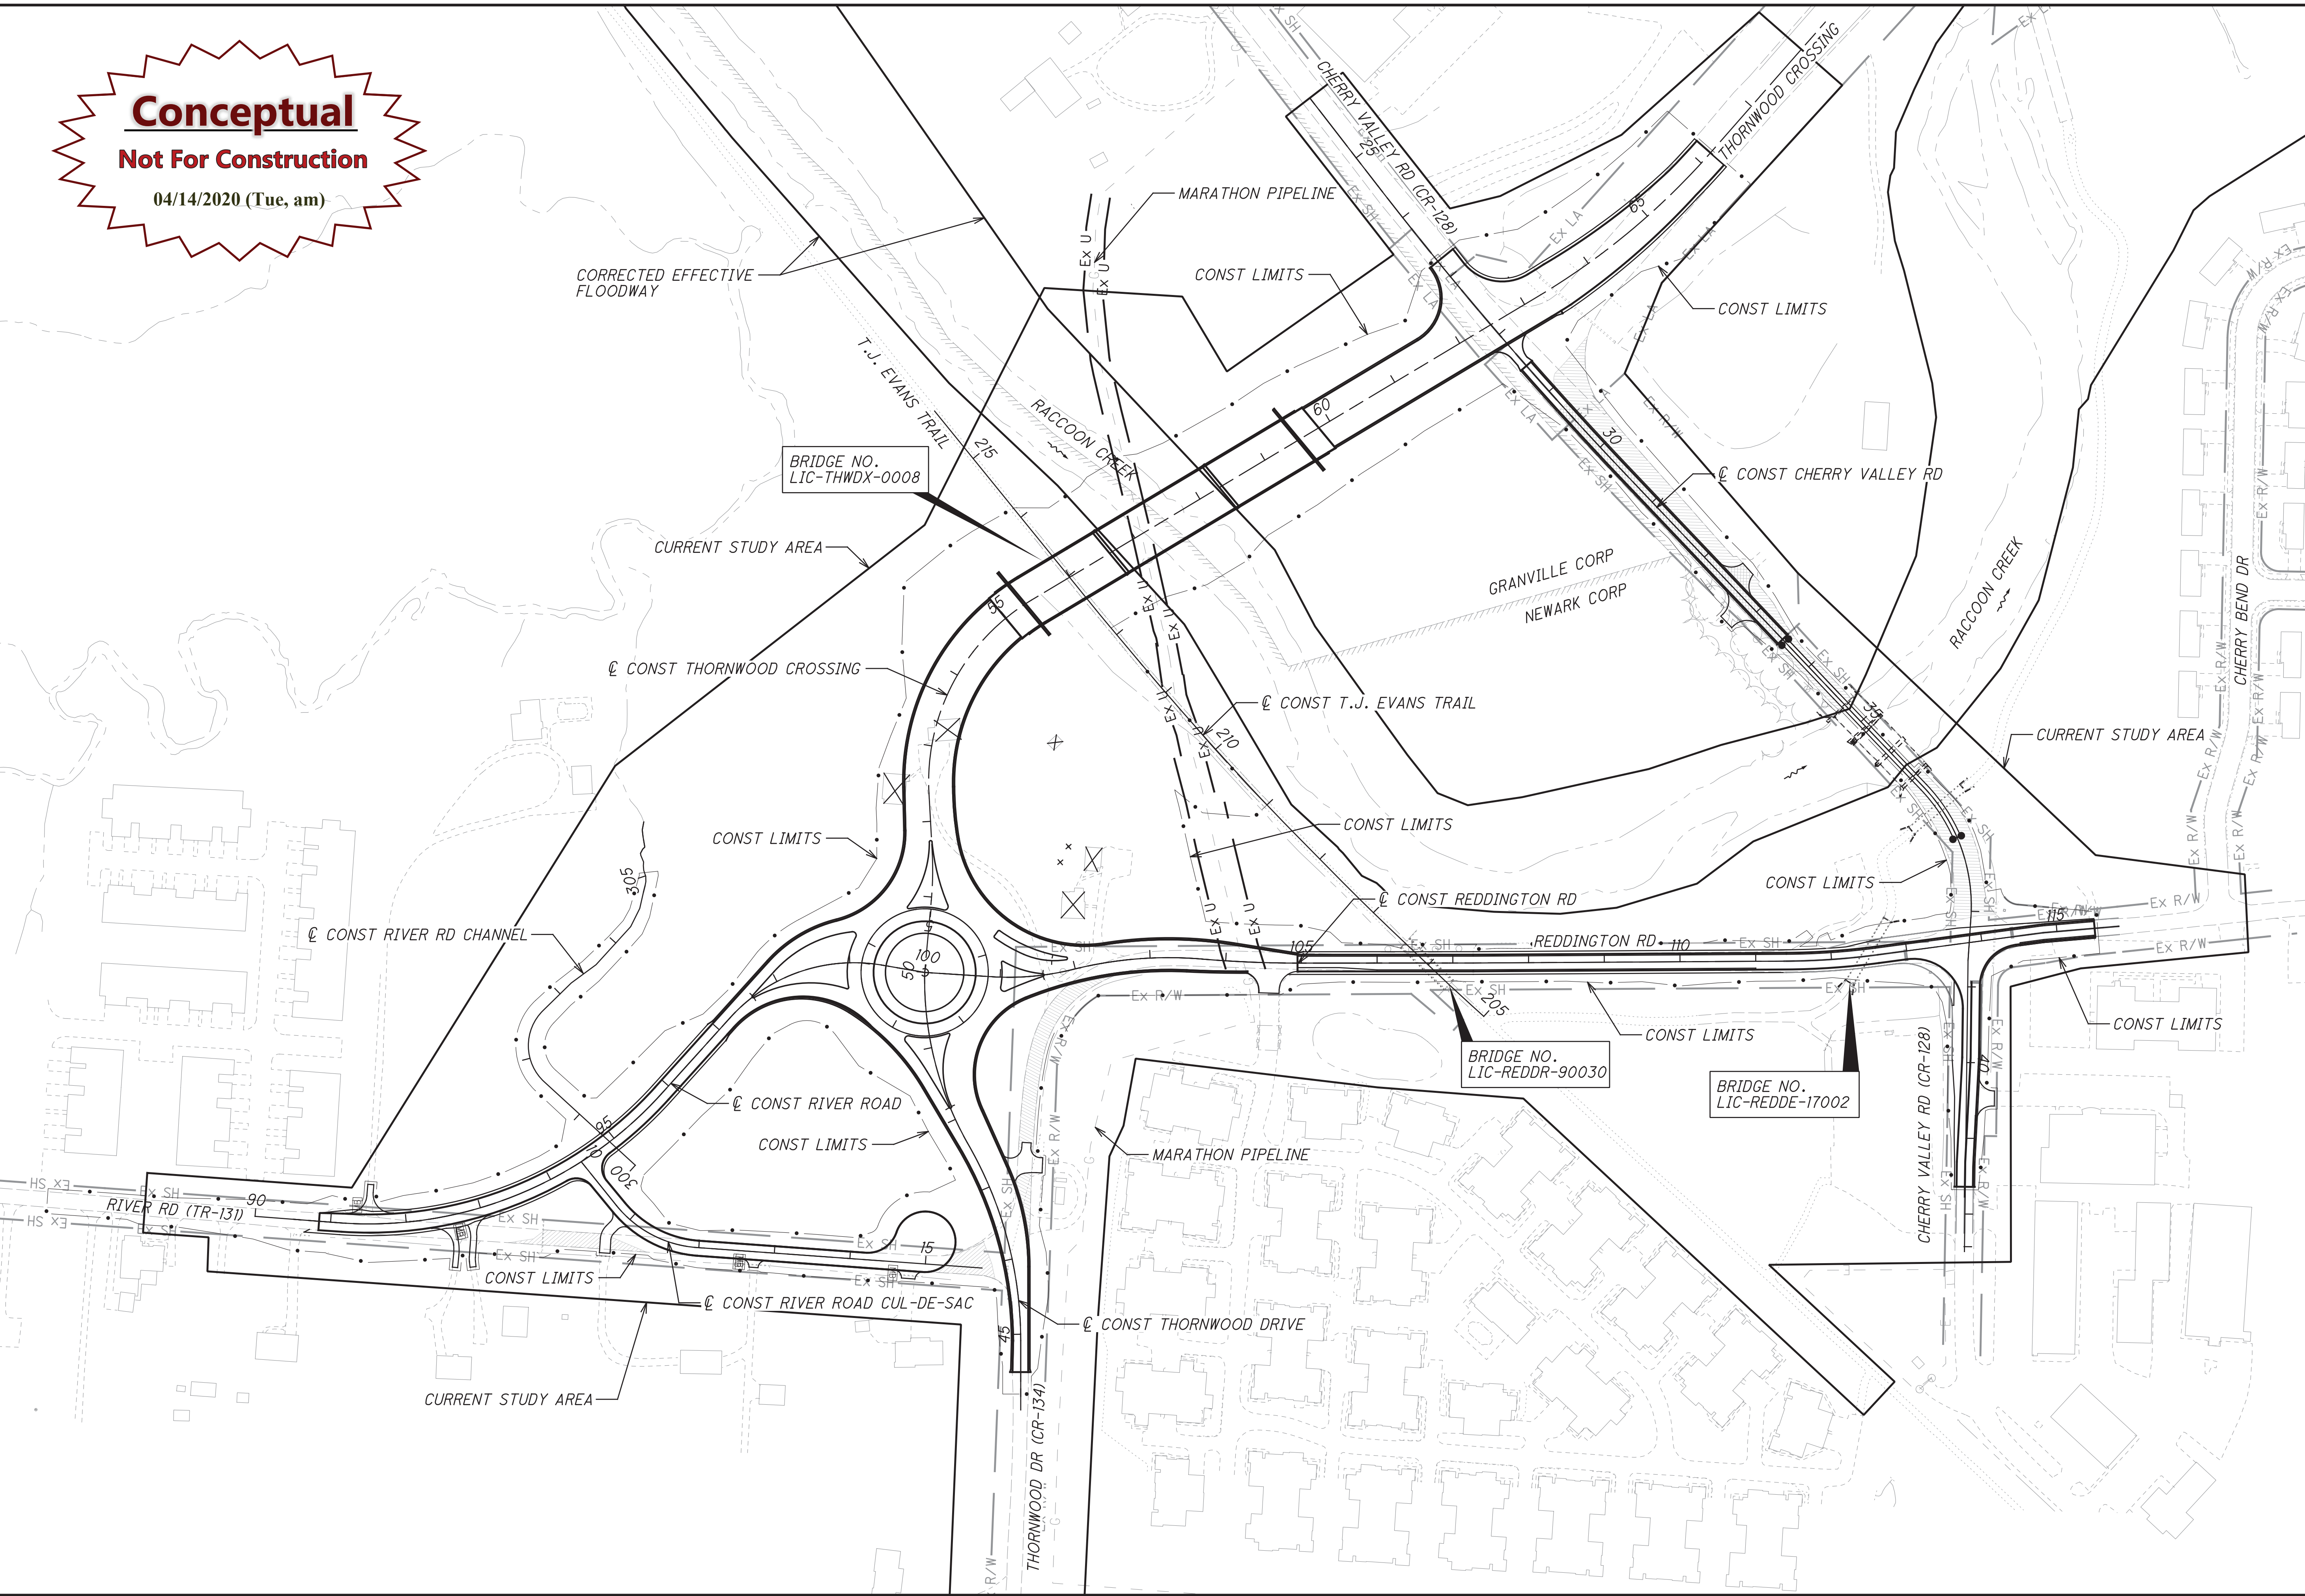

**SCHEMATIC PLAN**

**LIC-THORNWOOD CROSSING**

p:\gnet-pw.bentley.com\gnet-pw-01\Documents\Projects\58677\87642\roadway\sheets\01615GB001.dgn 4/13/2020 4:36:56 PM pkaiffer

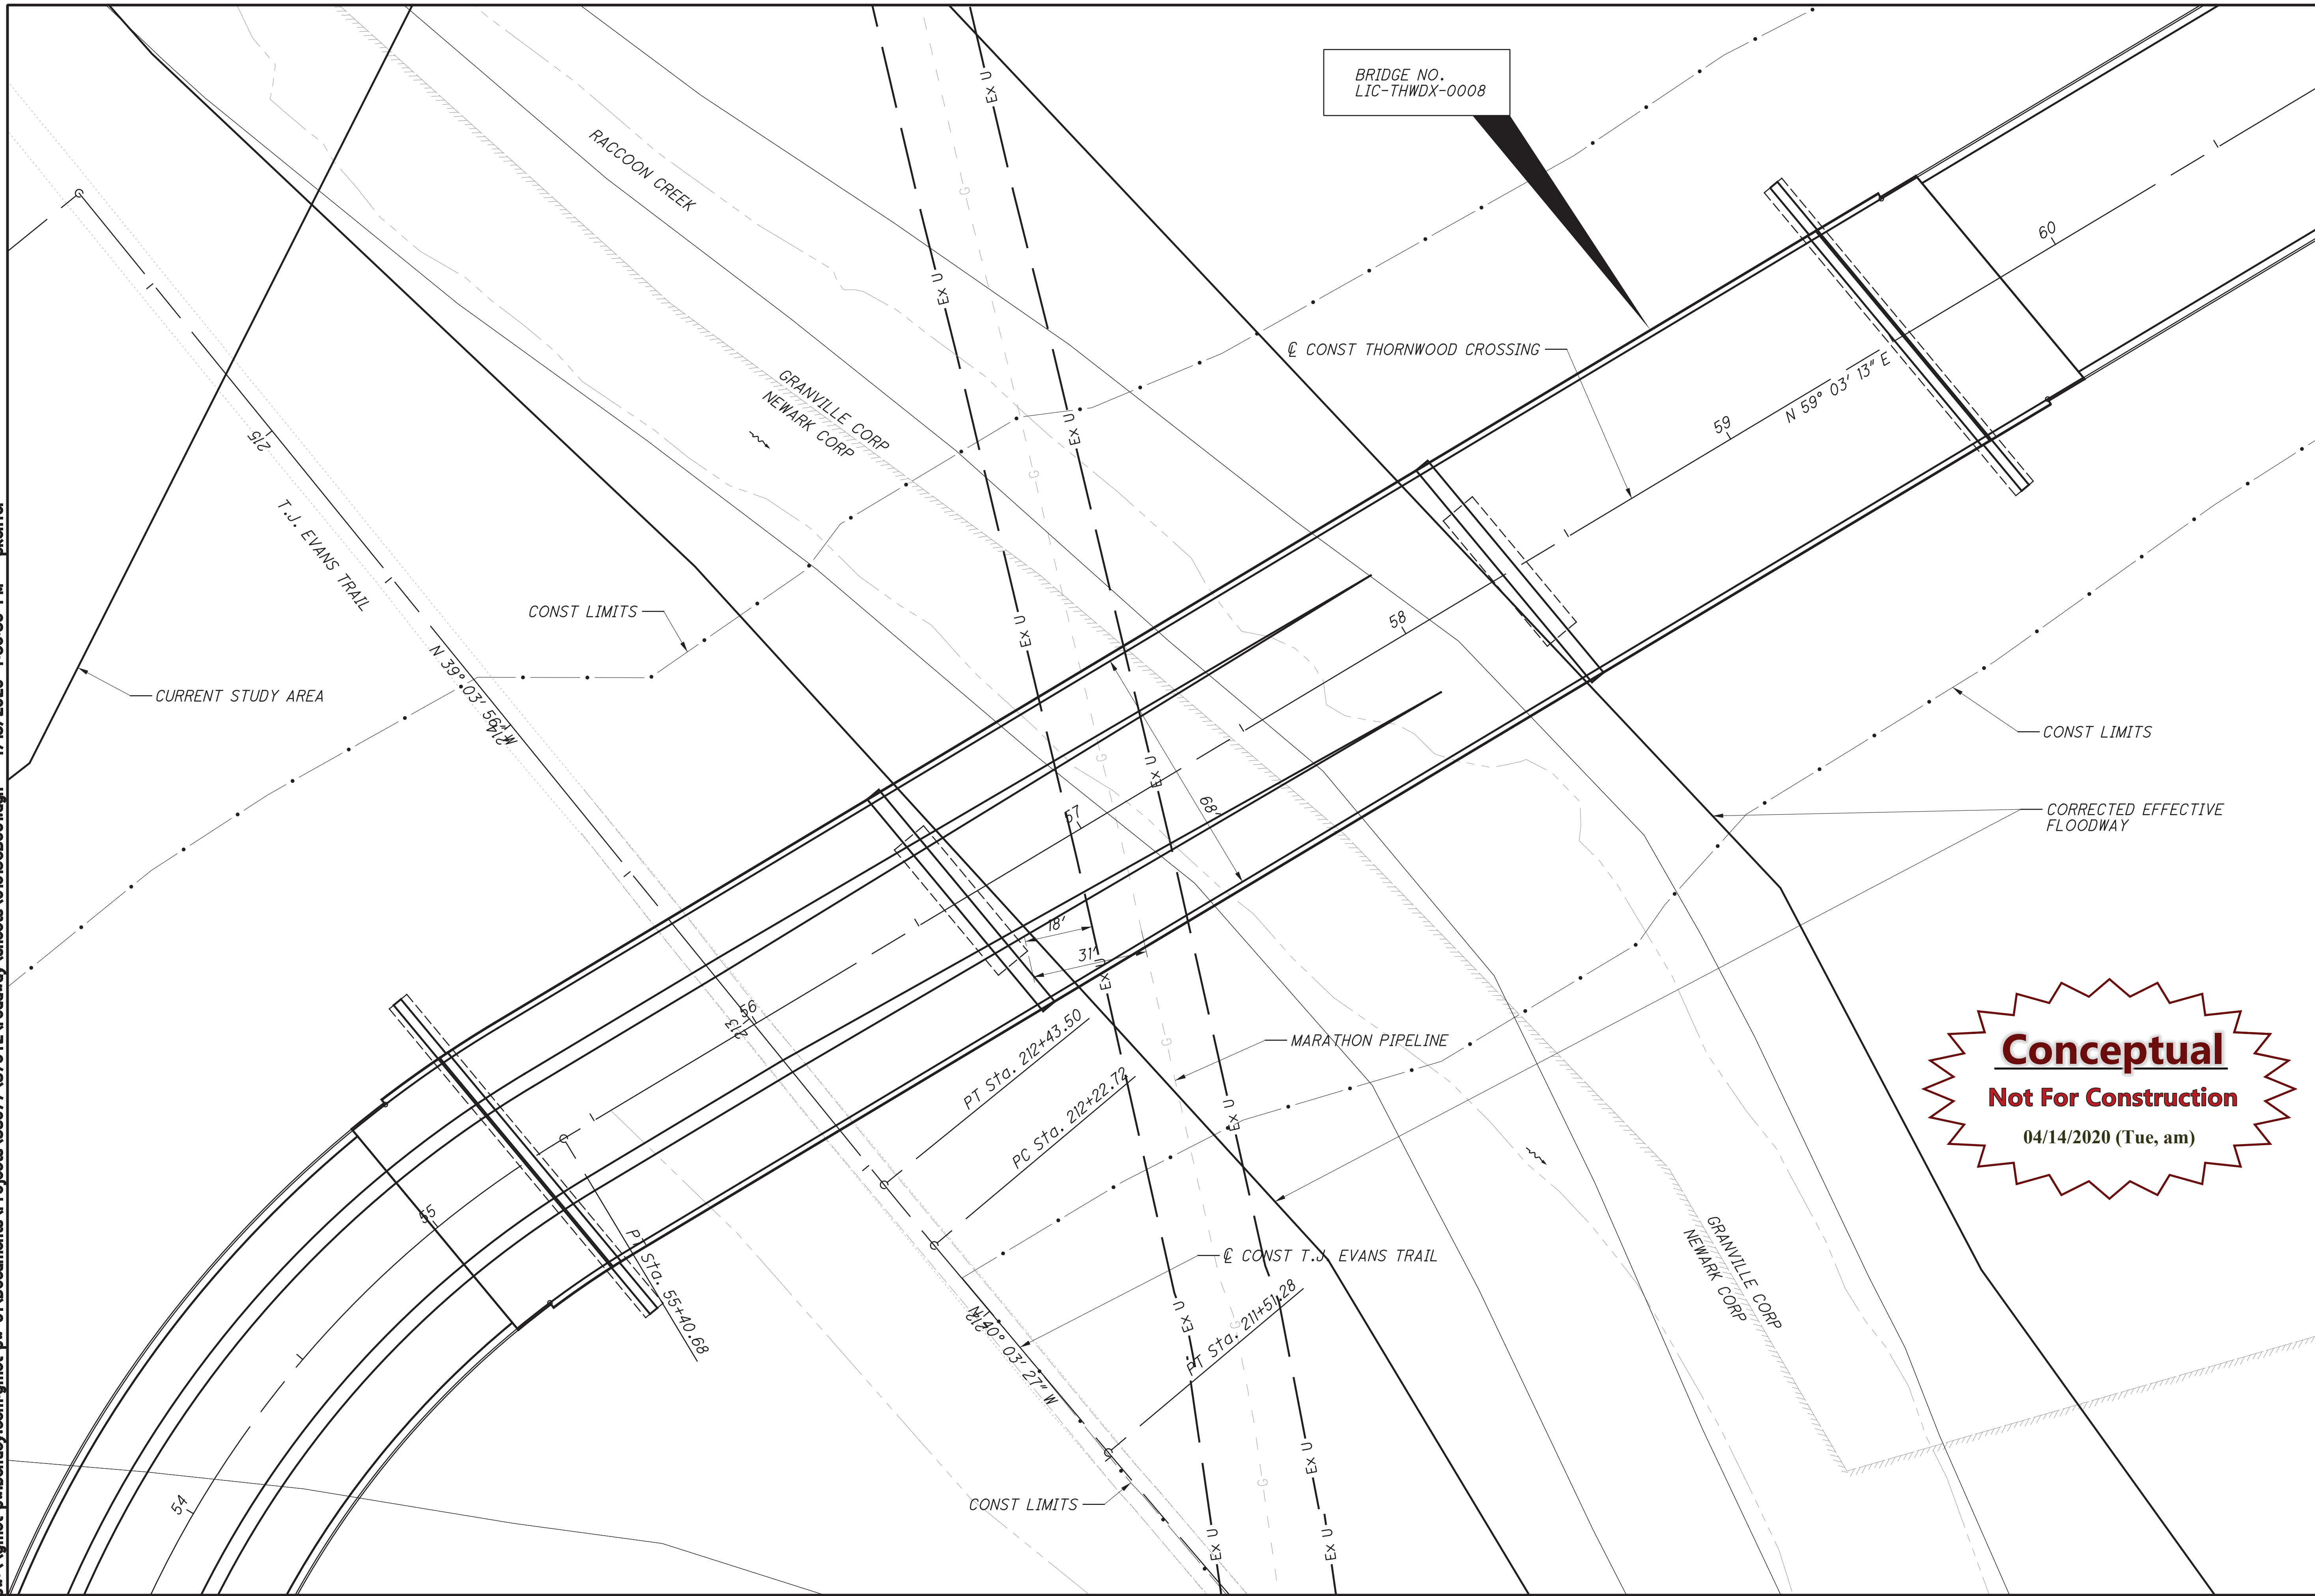

CALCULATED  
PEK  
CHECKED

0 10 20 40

HORIZONTAL  
SCALE IN FEET


N

THORNWOOD CROSSING  
MARATHON PIPELINE DETAIL

**Conceptual**  
Not For Construction  
04/14/2020 (Tue, am)


LIC-THORNWOOD  
CROSSING

pw:\gnet-pw-bentley.com\gnet-pw-01\Documents\Projects\58677\87642\roadway\sheets\01615GP103b\_Exhibit.dgn 3/19/2020 11:42:53 AM pkeiffer

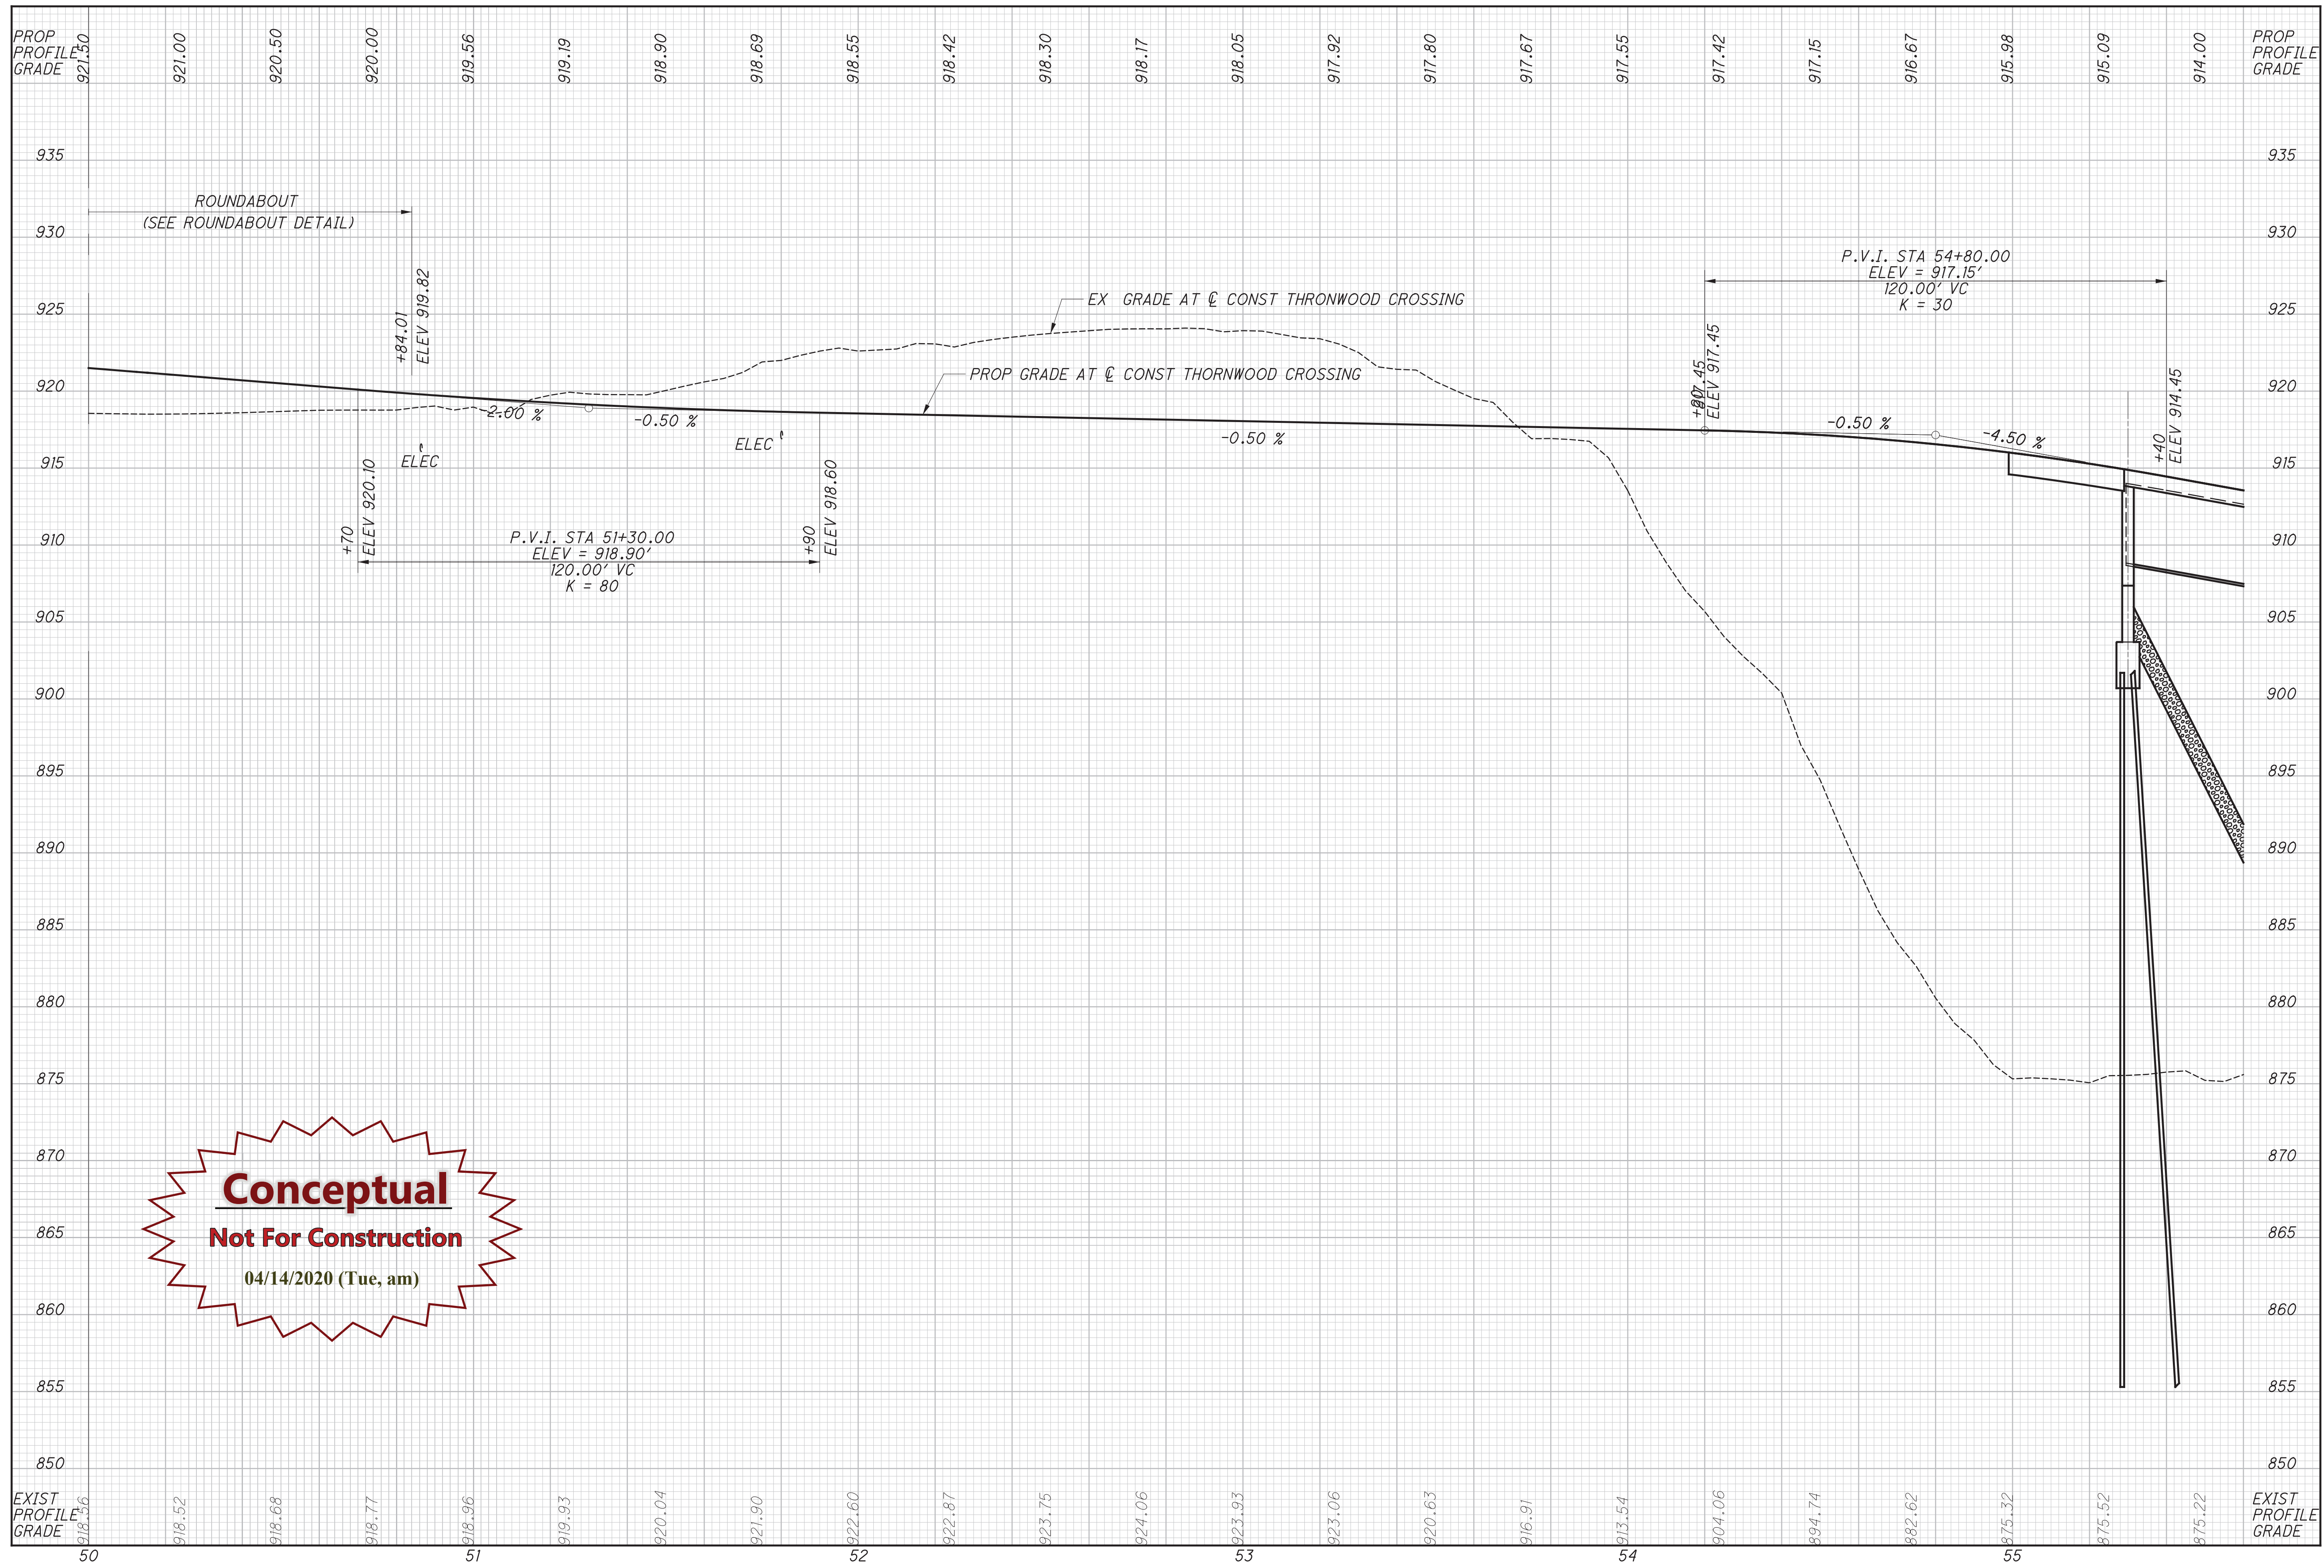


**Conceptual**  
**Not For Construction**  
04/14/2020 (Tue, am)

pw:\gnet-pw.bentley.com\gnet-pw-01\Documents\Projects\58677\87642\roadway\sheets\01615GP103b\_Exhibit.dgn 3/19/2020 11:47:50 AM pkeiffer

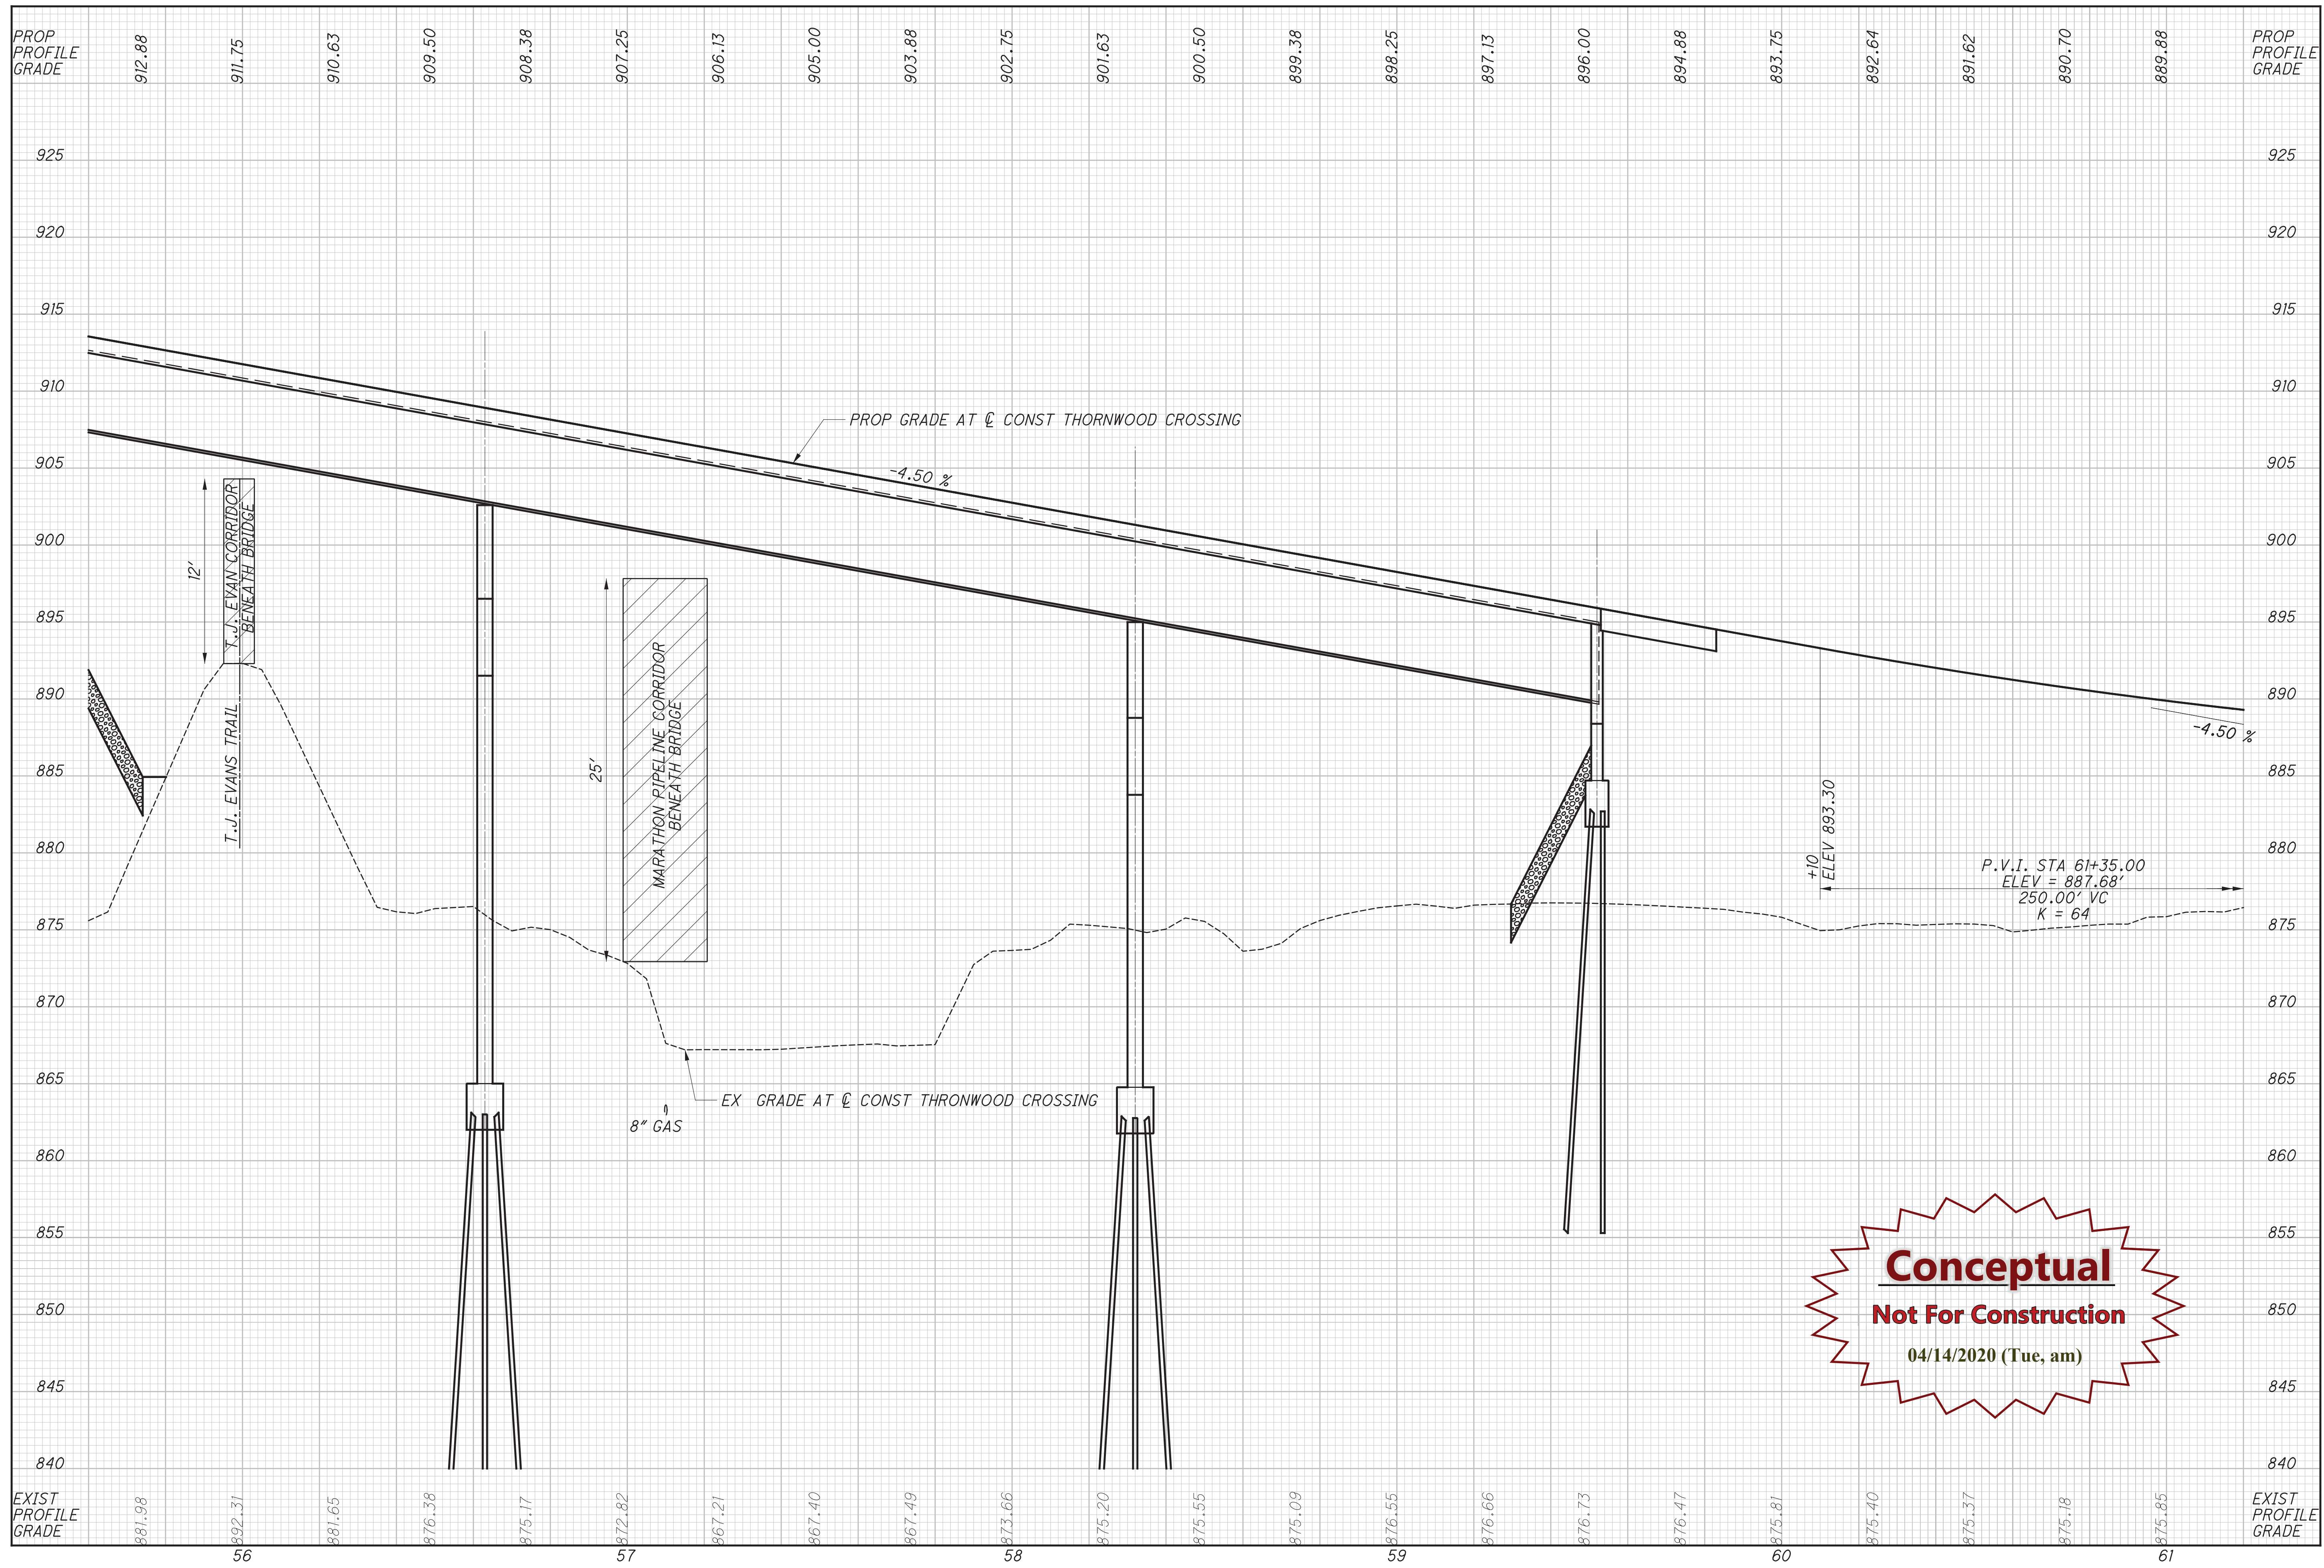

**Conceptual**  
**Not For Construction**  
04/14/2020 (Tue, am)

pw:\gnet-pw.bentley.com\gnet-pw-01\Documents\Projects\58677\87642\roadway\sheet\01615GP103b\_Exhibit.dgn 3/19/2020 11:50:58 AM pkeiffer

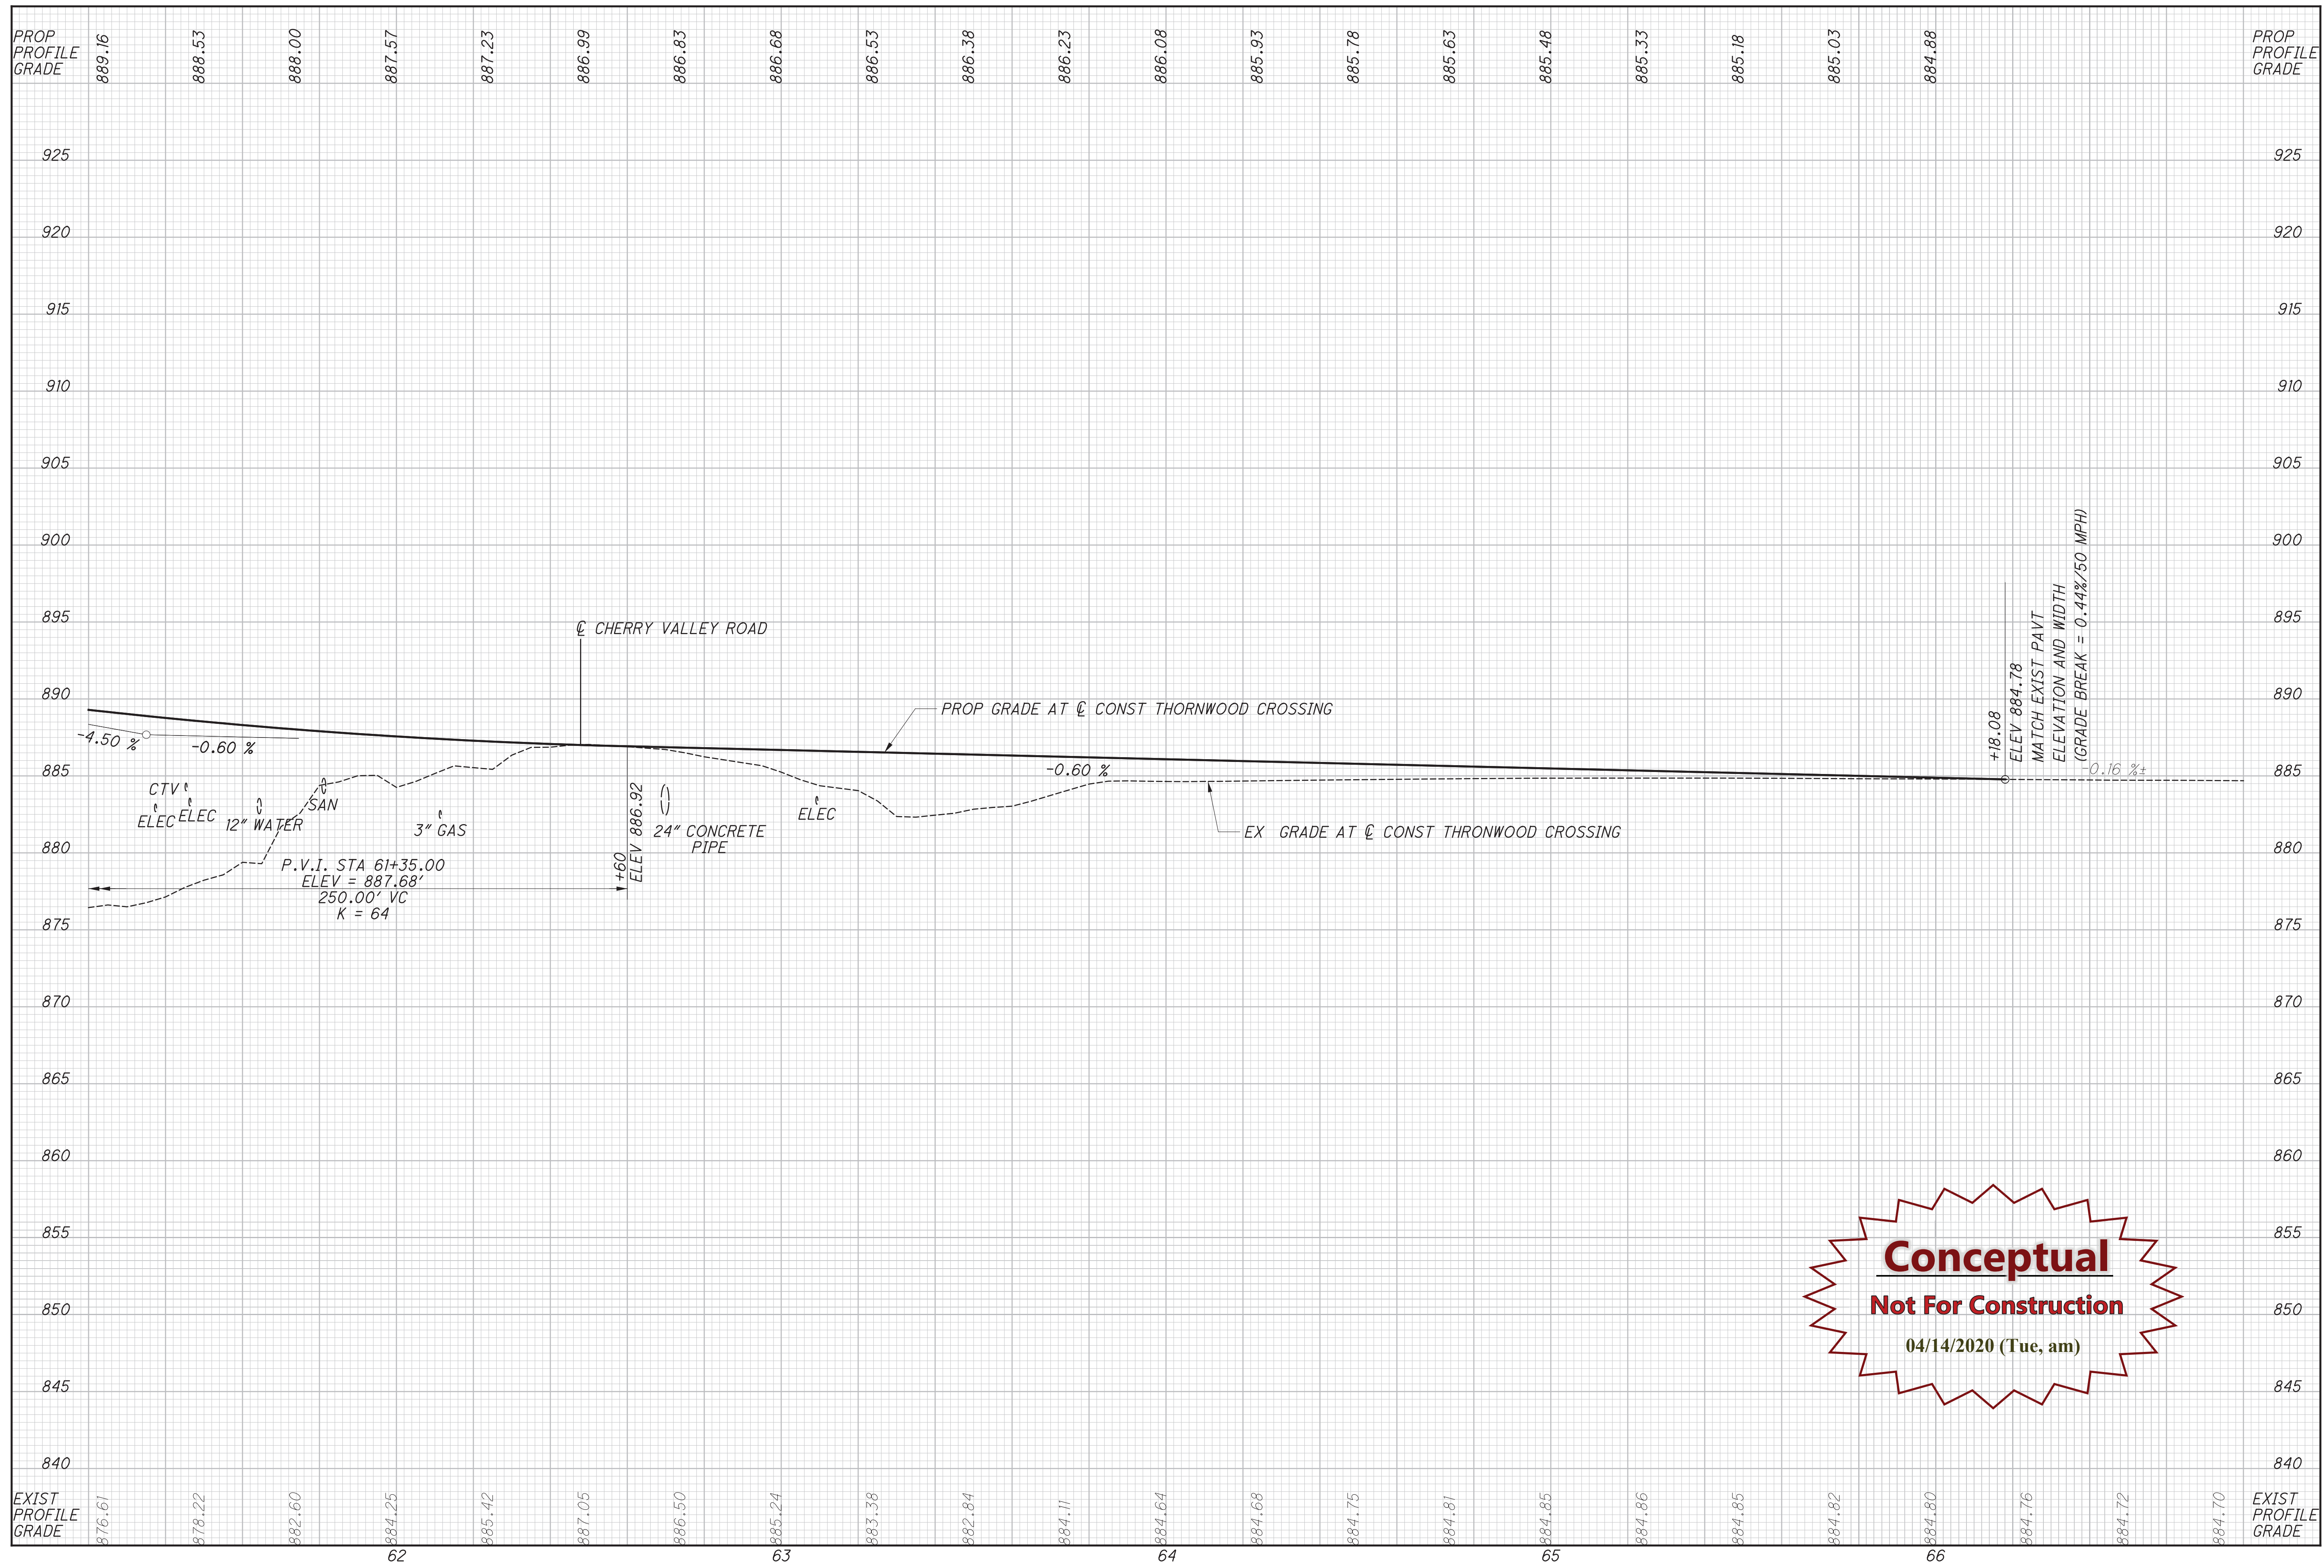

**Conceptual**  
**Not For Construction**  
 04/14/2020 (Tue, am)